

NEW WALL  
DEMOLISHED WALL  
EXISTING WALL  
NEW 1-HOUR RATED WALL

## DOLPHIN CLUB

### ALTERATIONS & ADDITION

502 JEFFERSON STREET  
SAN FRANCISCO, CA 94109  
BLOCK: 0405 LOT: 004

ISSUE:	DATE:
PROJECT REVIEW	11.19.18
PRE-APP MTG	08.21.20
SITE PERMIT	09.17.20
REVISION 01	09.15.22
REVISION 02	03.29.23
REVISION 03	05.09.23
FOR REVIEW	06.05.23



DRAWN BY: TL  
DATE: 06.02.23  
SHEET TITLE:

## ENLARGED KITCHEN PLAN

SHEET NUMBER:

# A1.6

REV #: DATE:

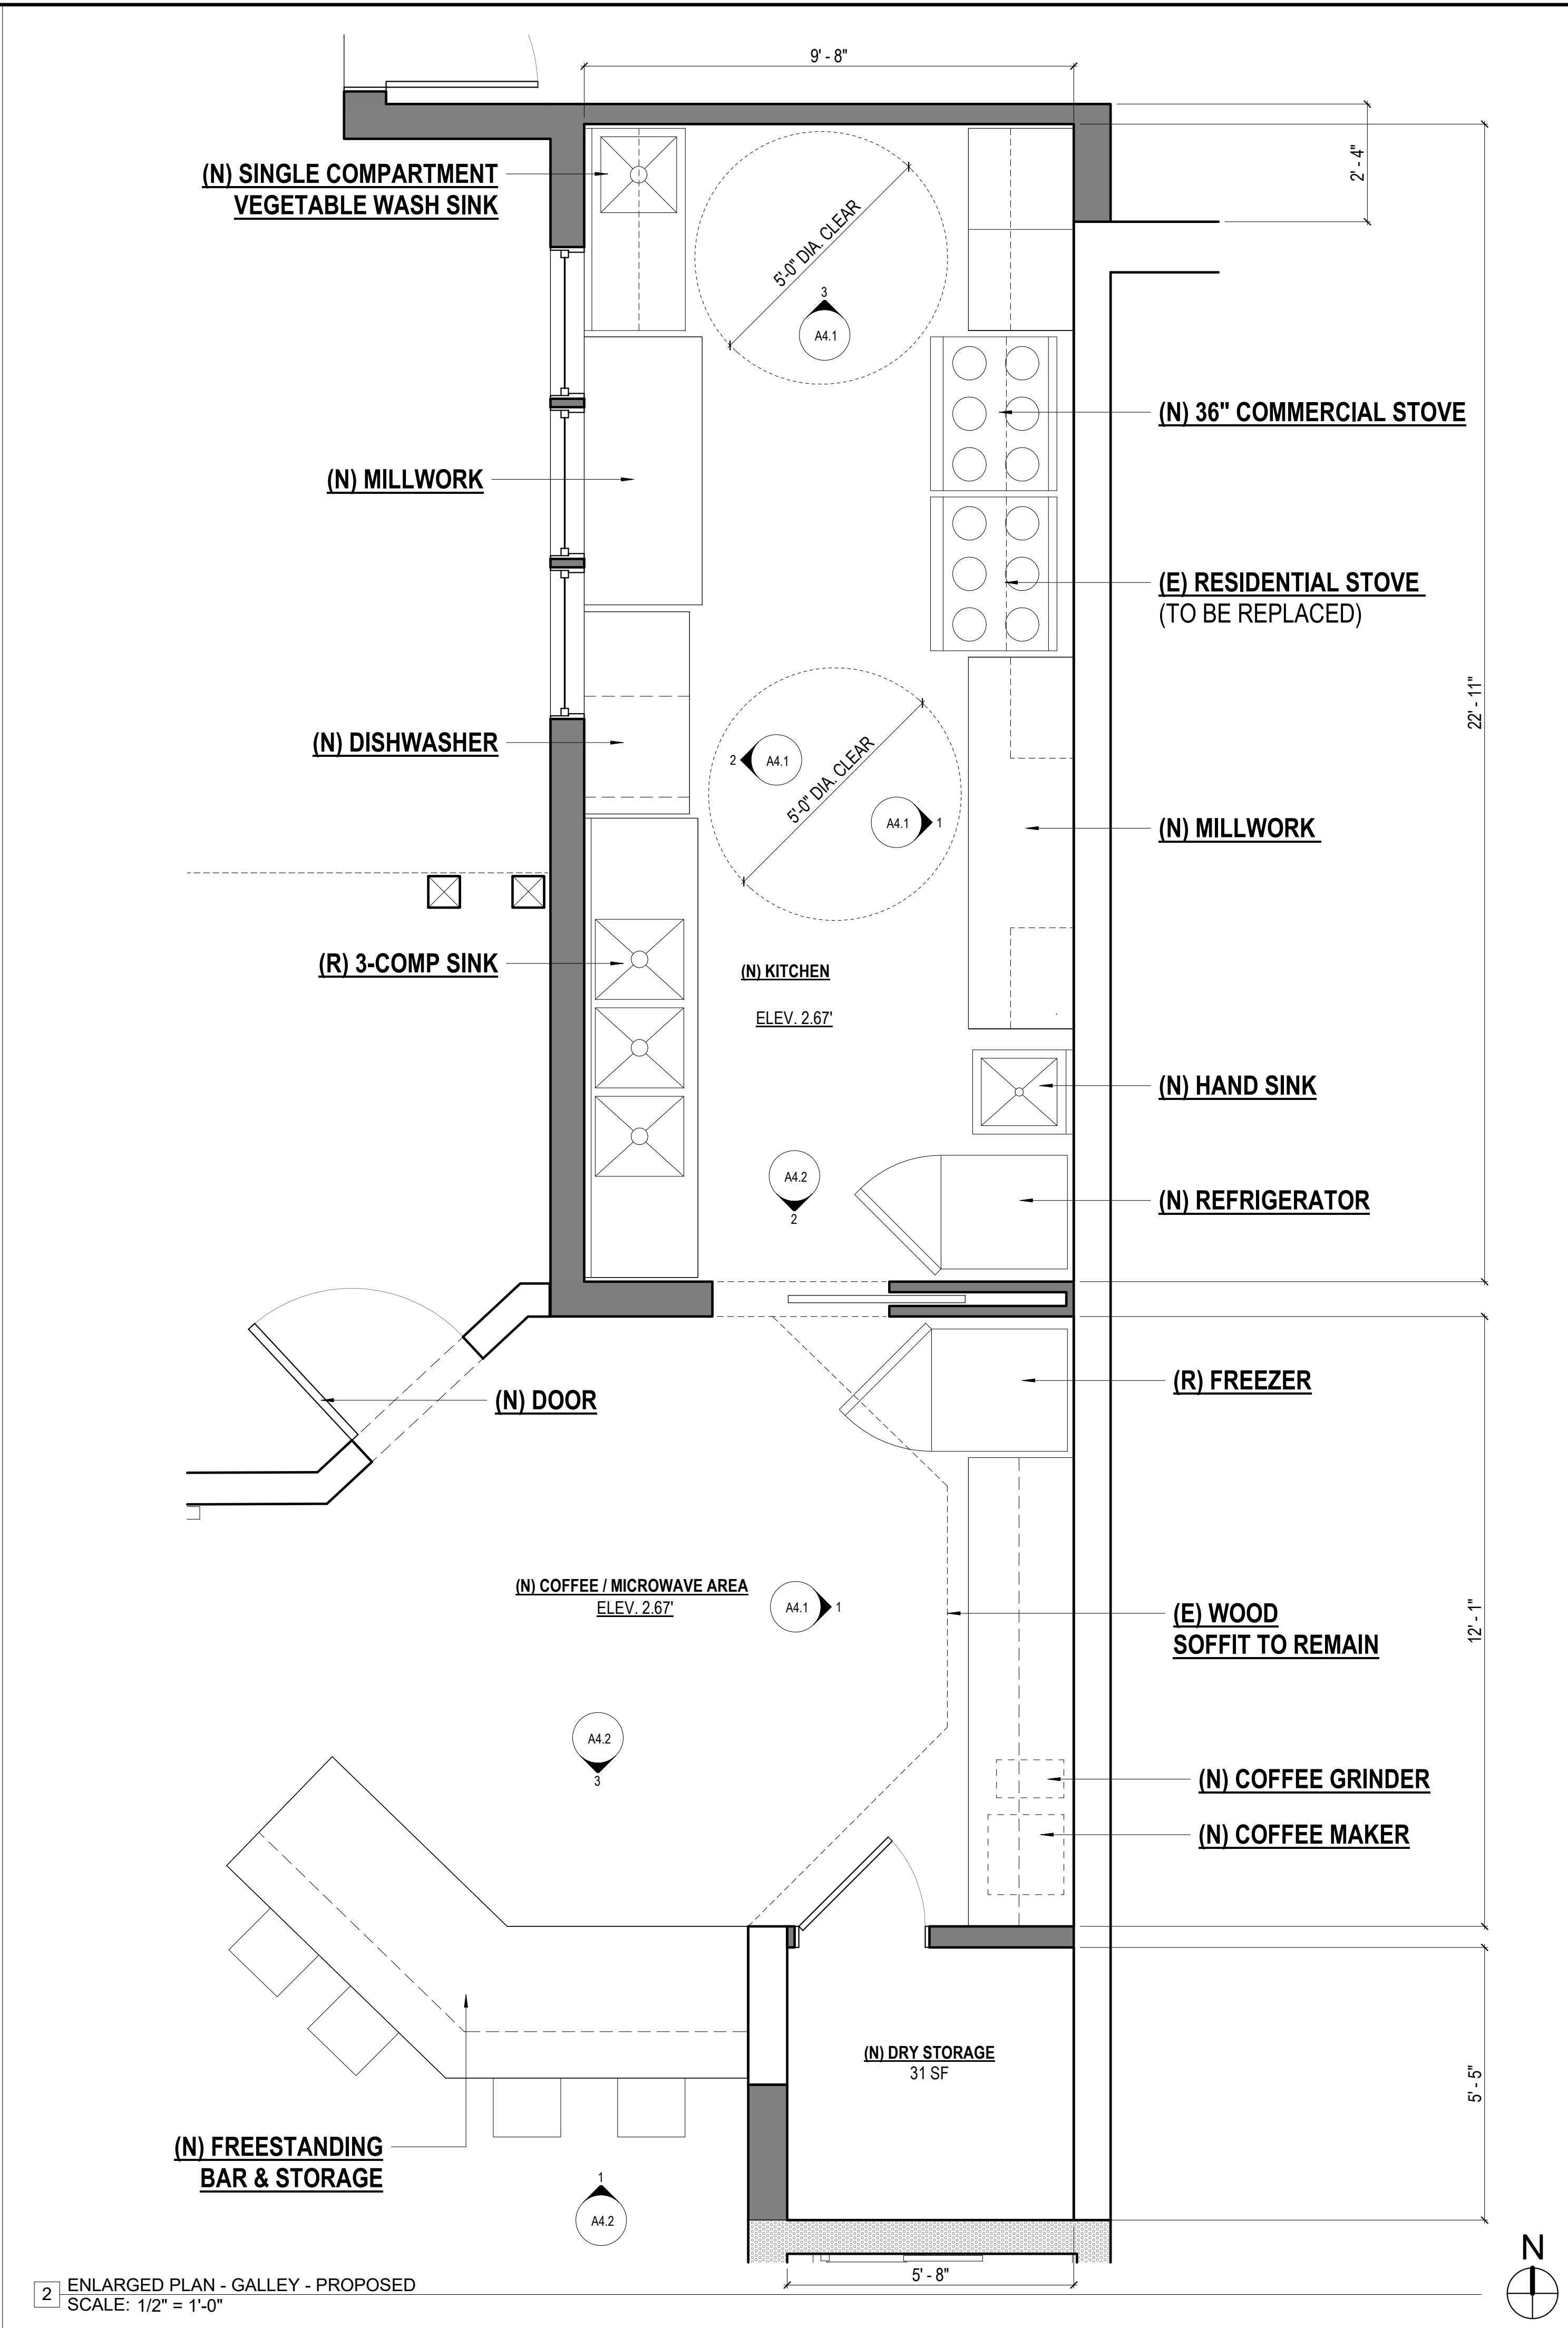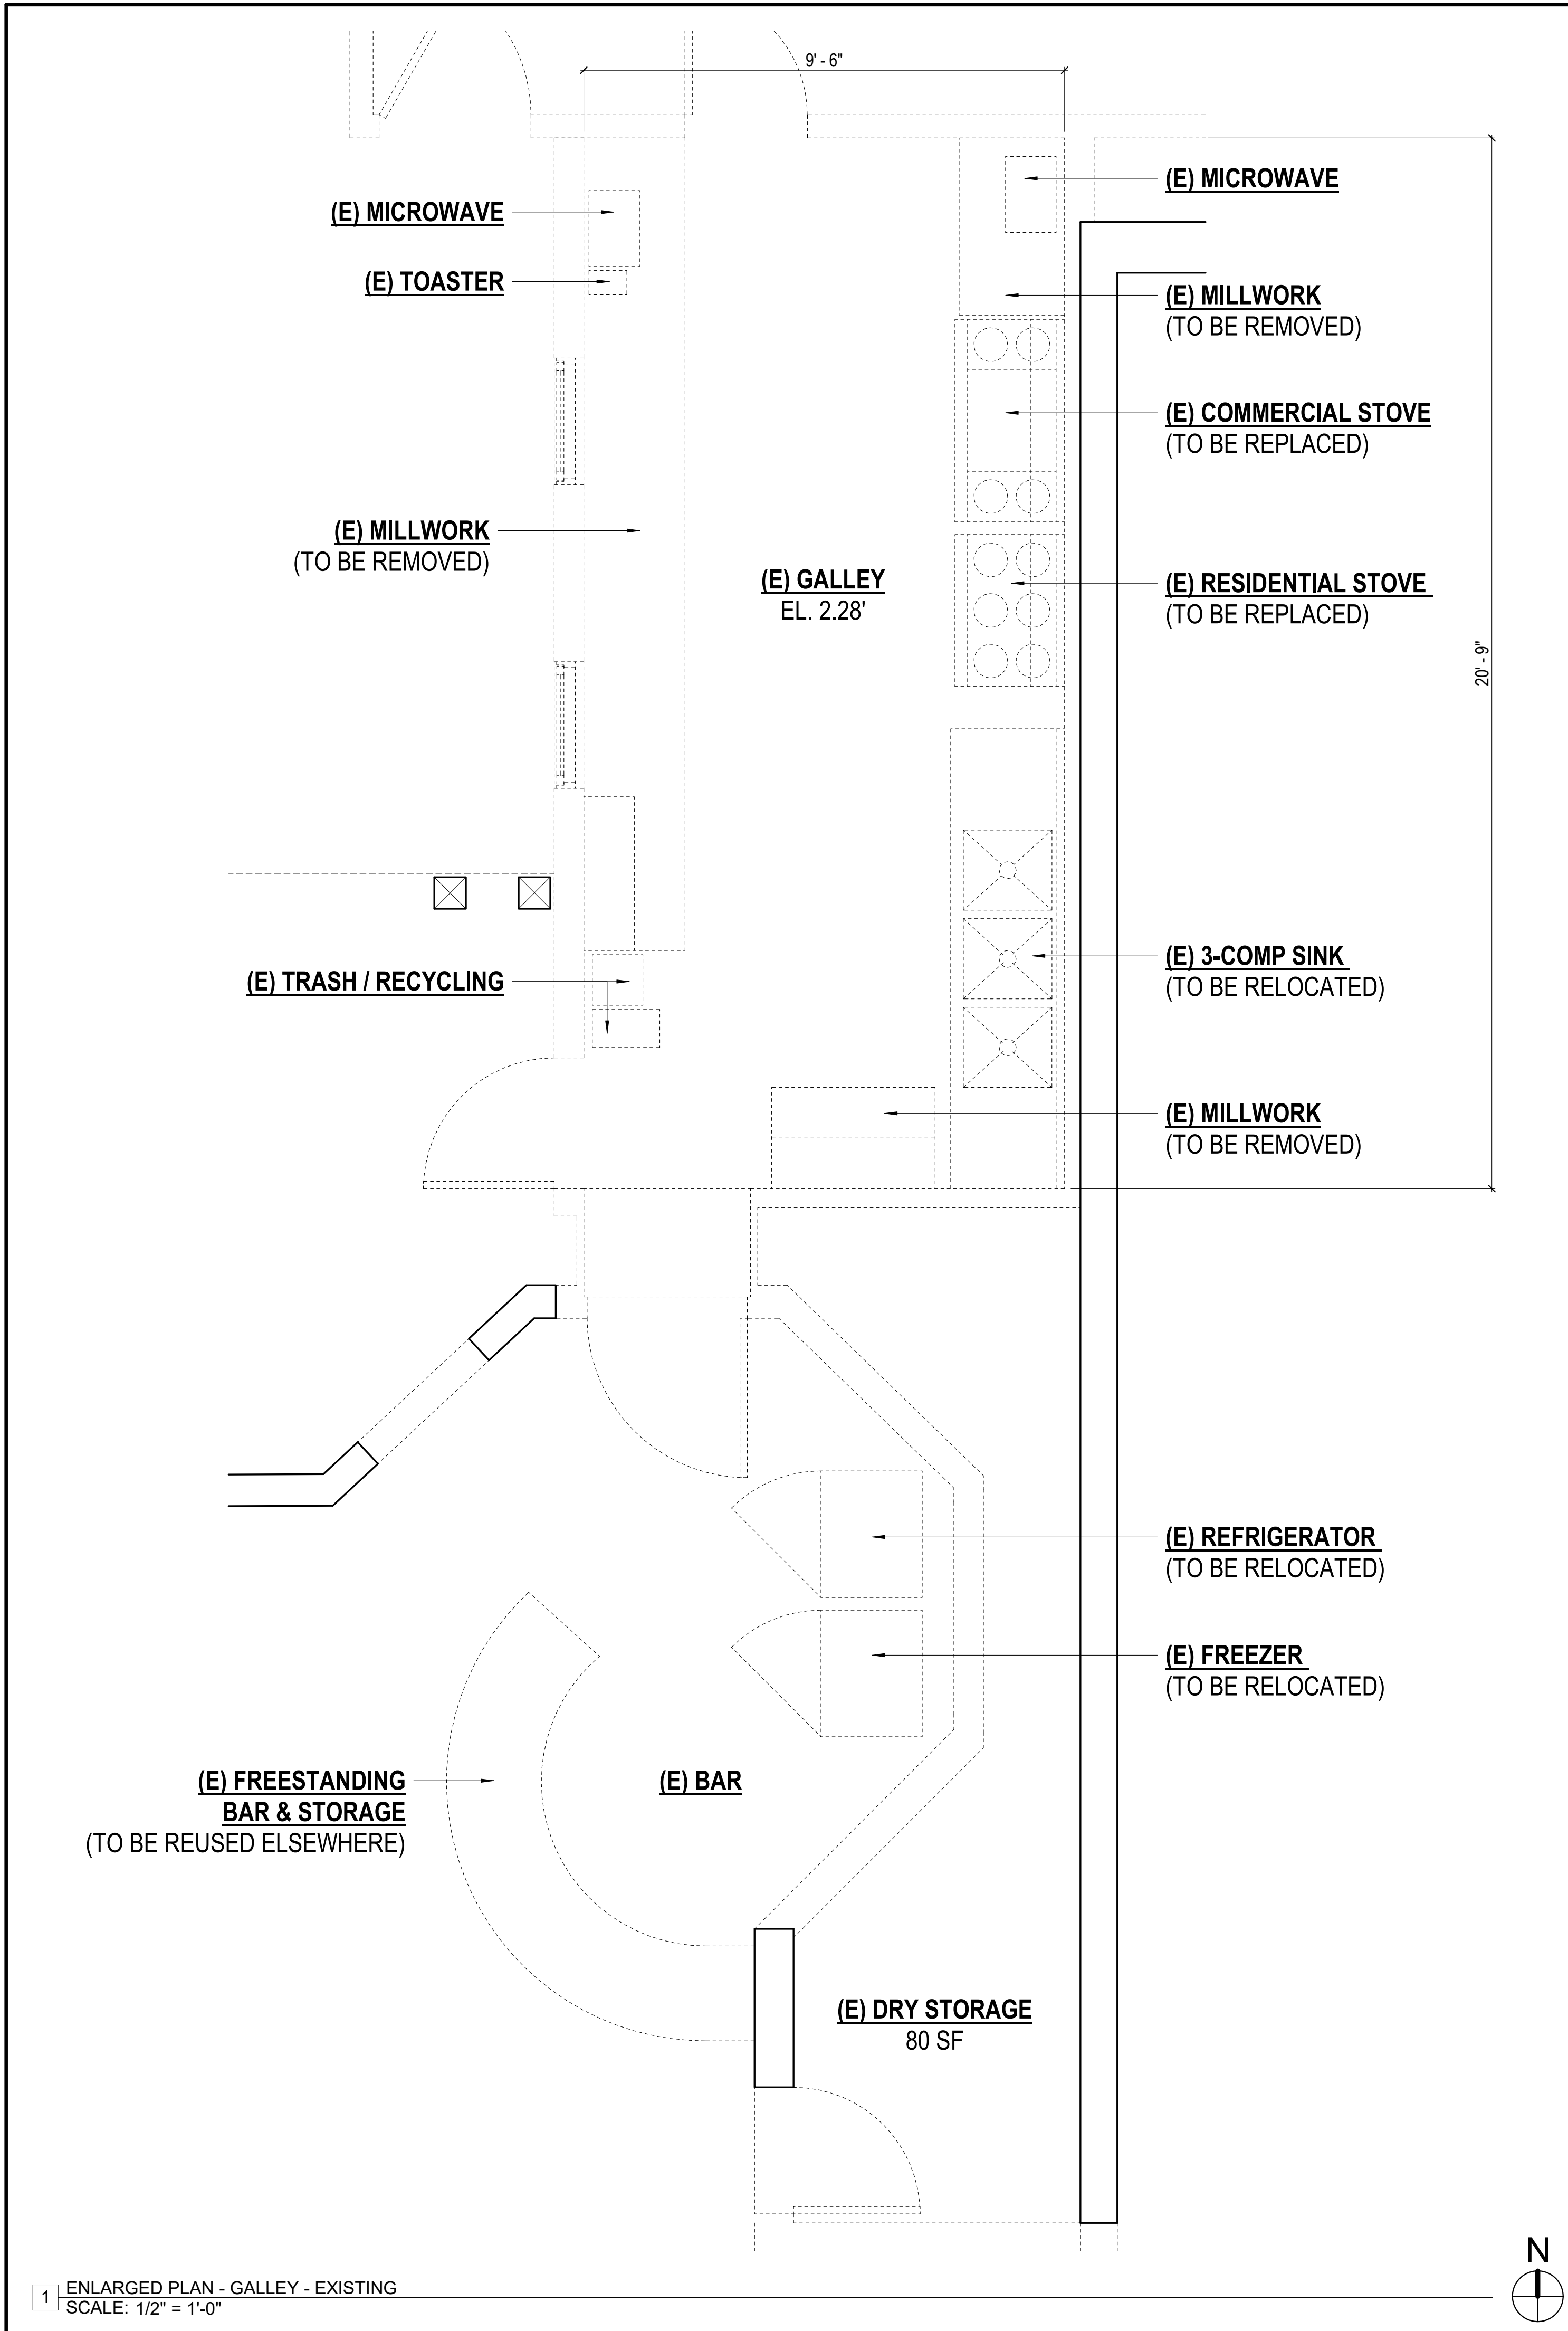

## DOLPHIN CLUB

### ALTERATIONS & ADDITION

502 JEFFERSON STREET  
SAN FRANCISCO, CA 94109  
BLOCK: 0405 LOT: 004

ISSUE:	DATE:
PROJECT REVIEW	11.19.18
PRE-APP MTG	08.21.20
SITE PERMIT	09.17.20
REVISION 01	09.15.22
REVISION 02	03.29.23
REVISION 03	05.09.23
FOR REVIEW	06.05.23


DRAWN BY: TL  
DATE: 06.02.23  
SHEET TITLE:

## INTERIOR ELEVATIONS



SHEET NUMBER:

# A4.1


REV #: DATE:

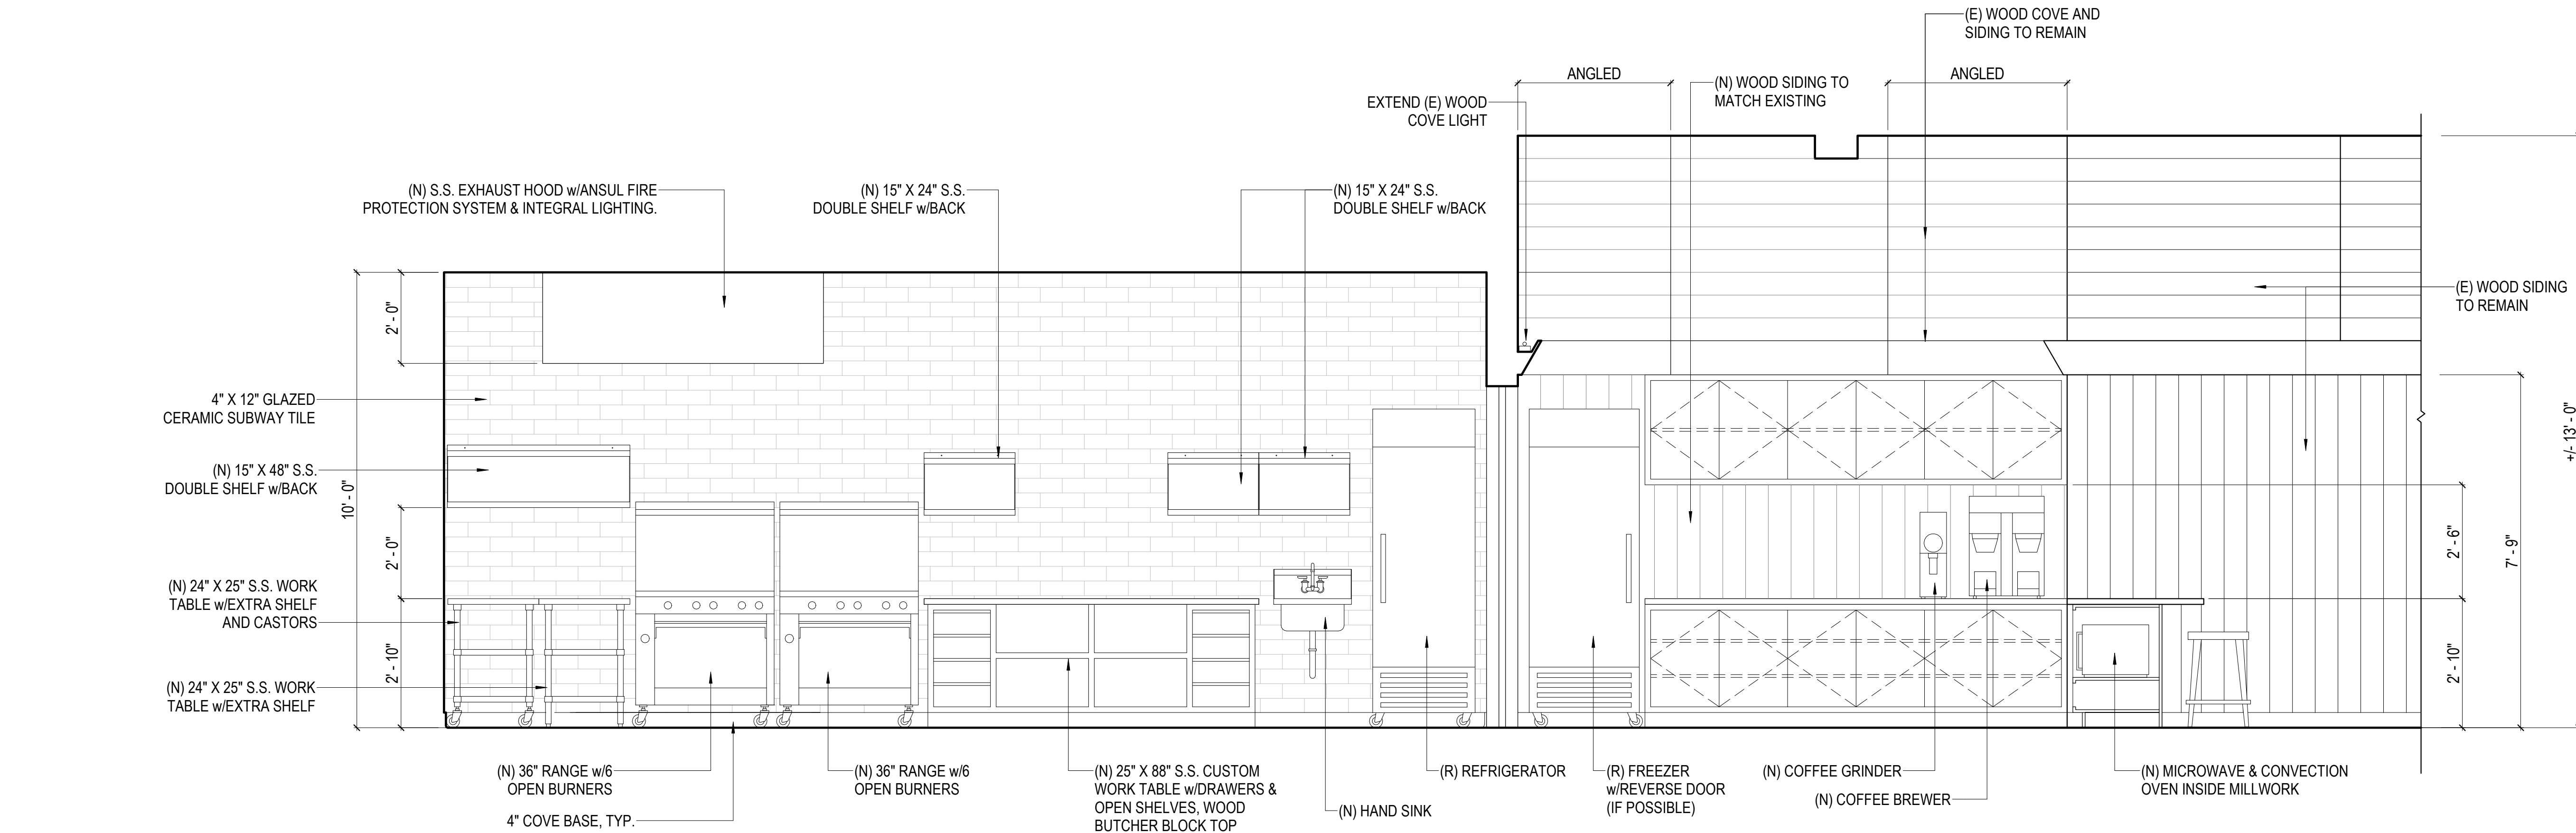


1 GALLEY - EAST ELEVATION  
SCALE: 1/2" = 1'-0"

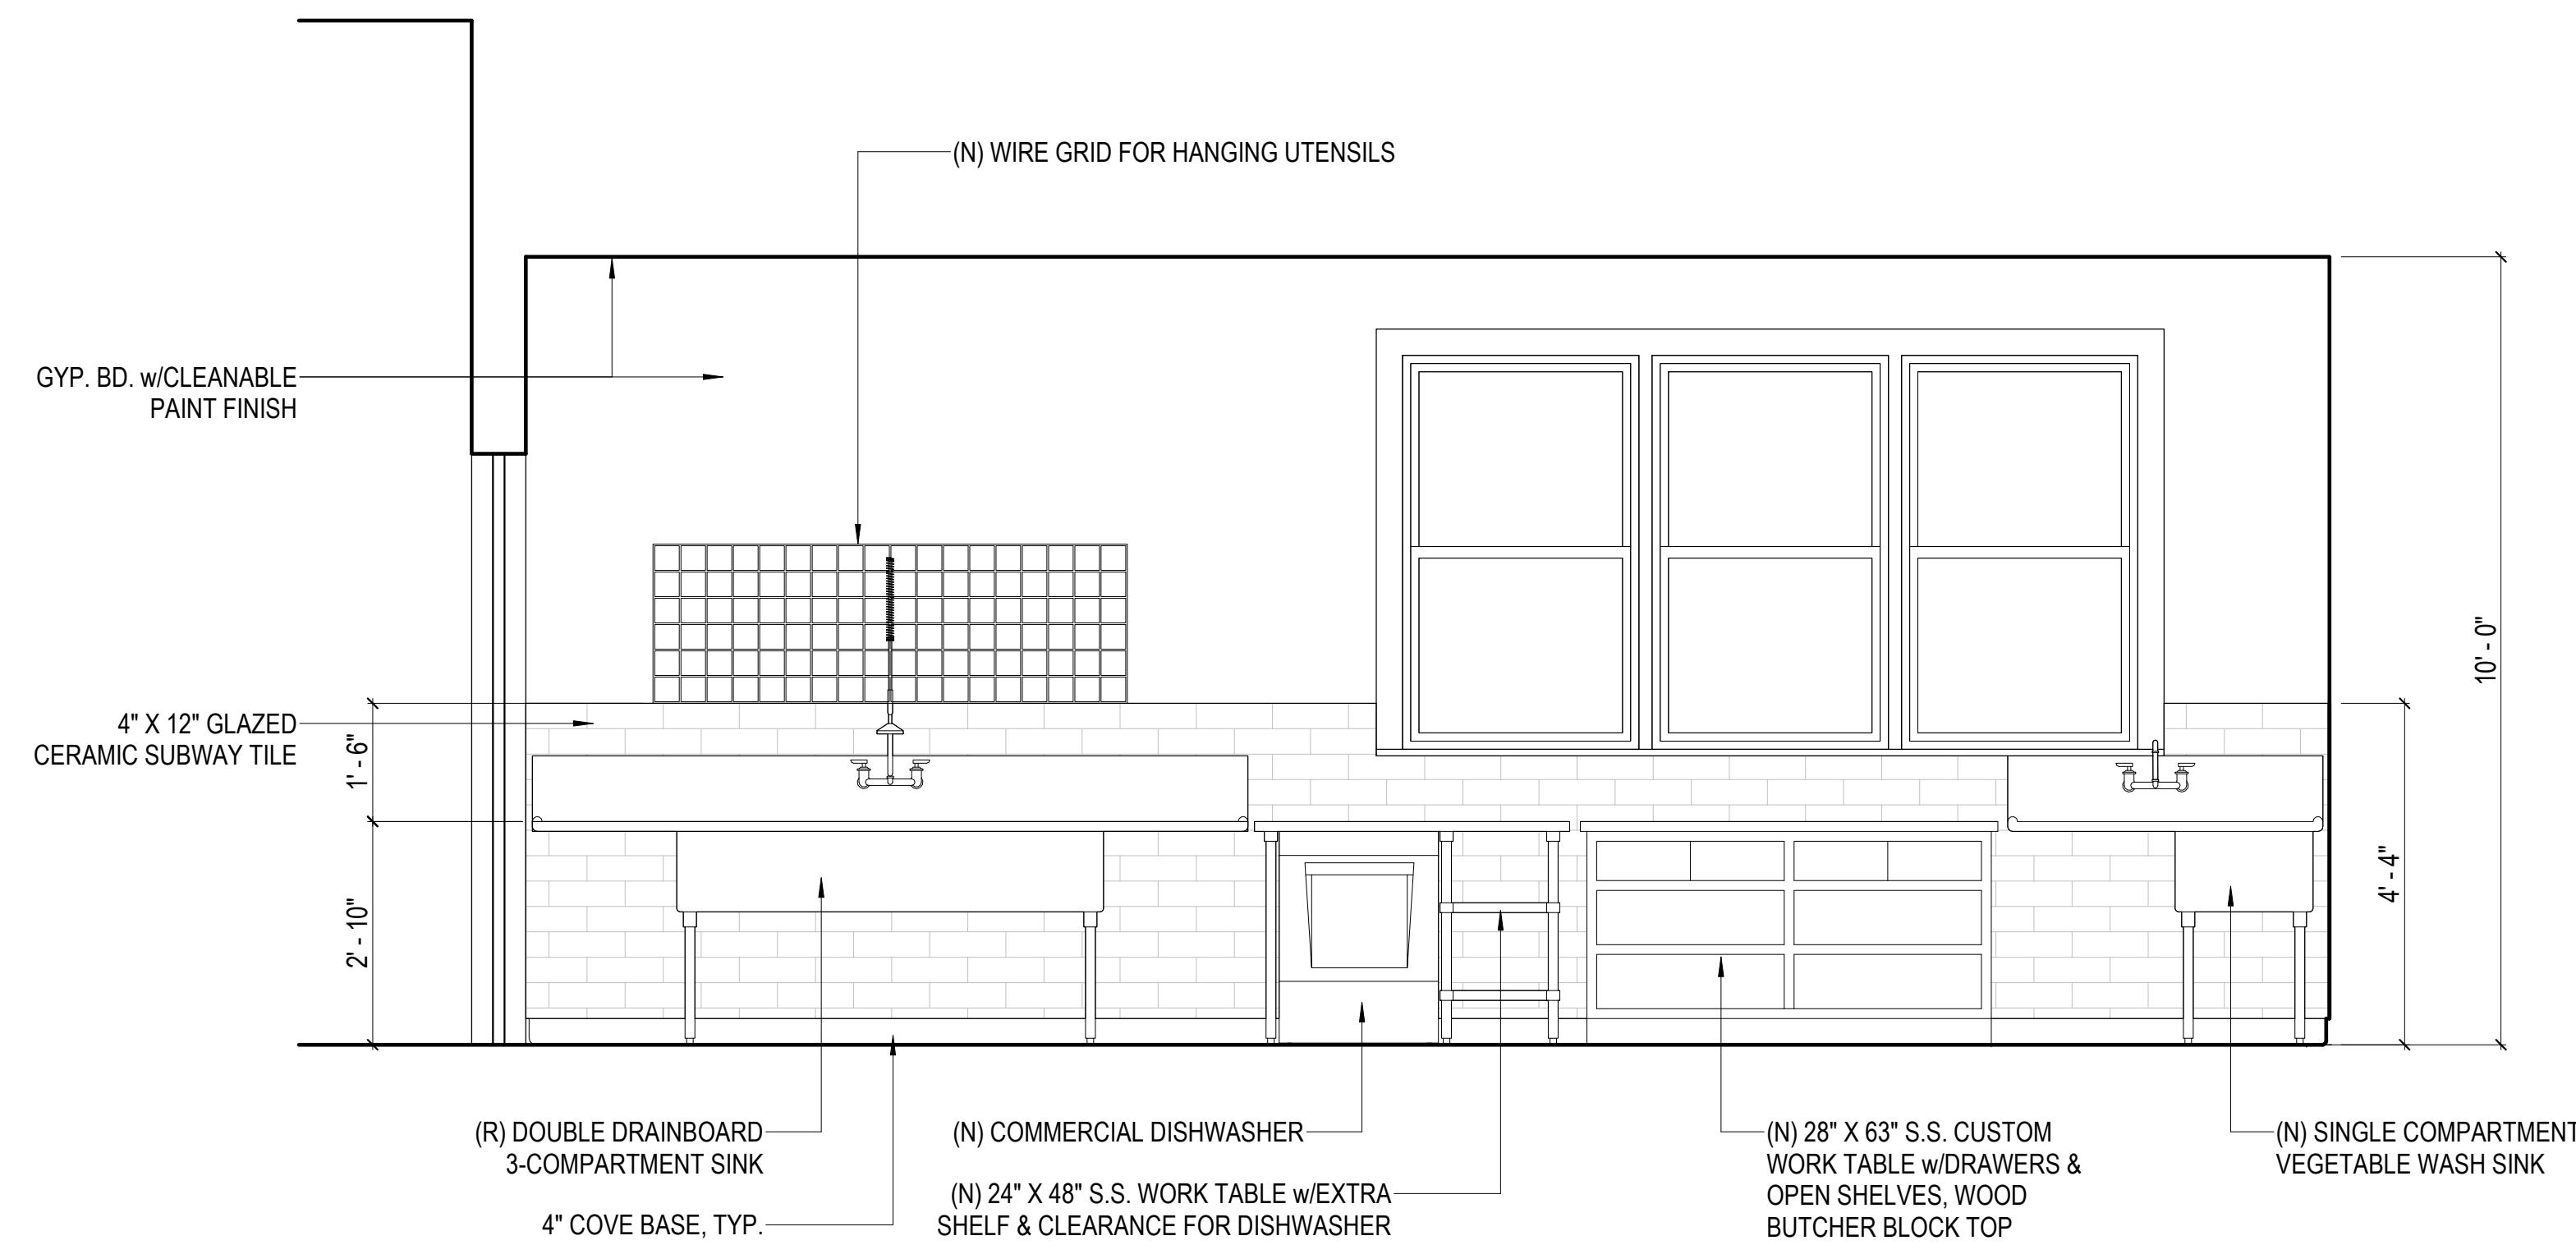 


2 GALLEY - WEST ELEVATION  
SCALE: 1/2" = 1'-0"

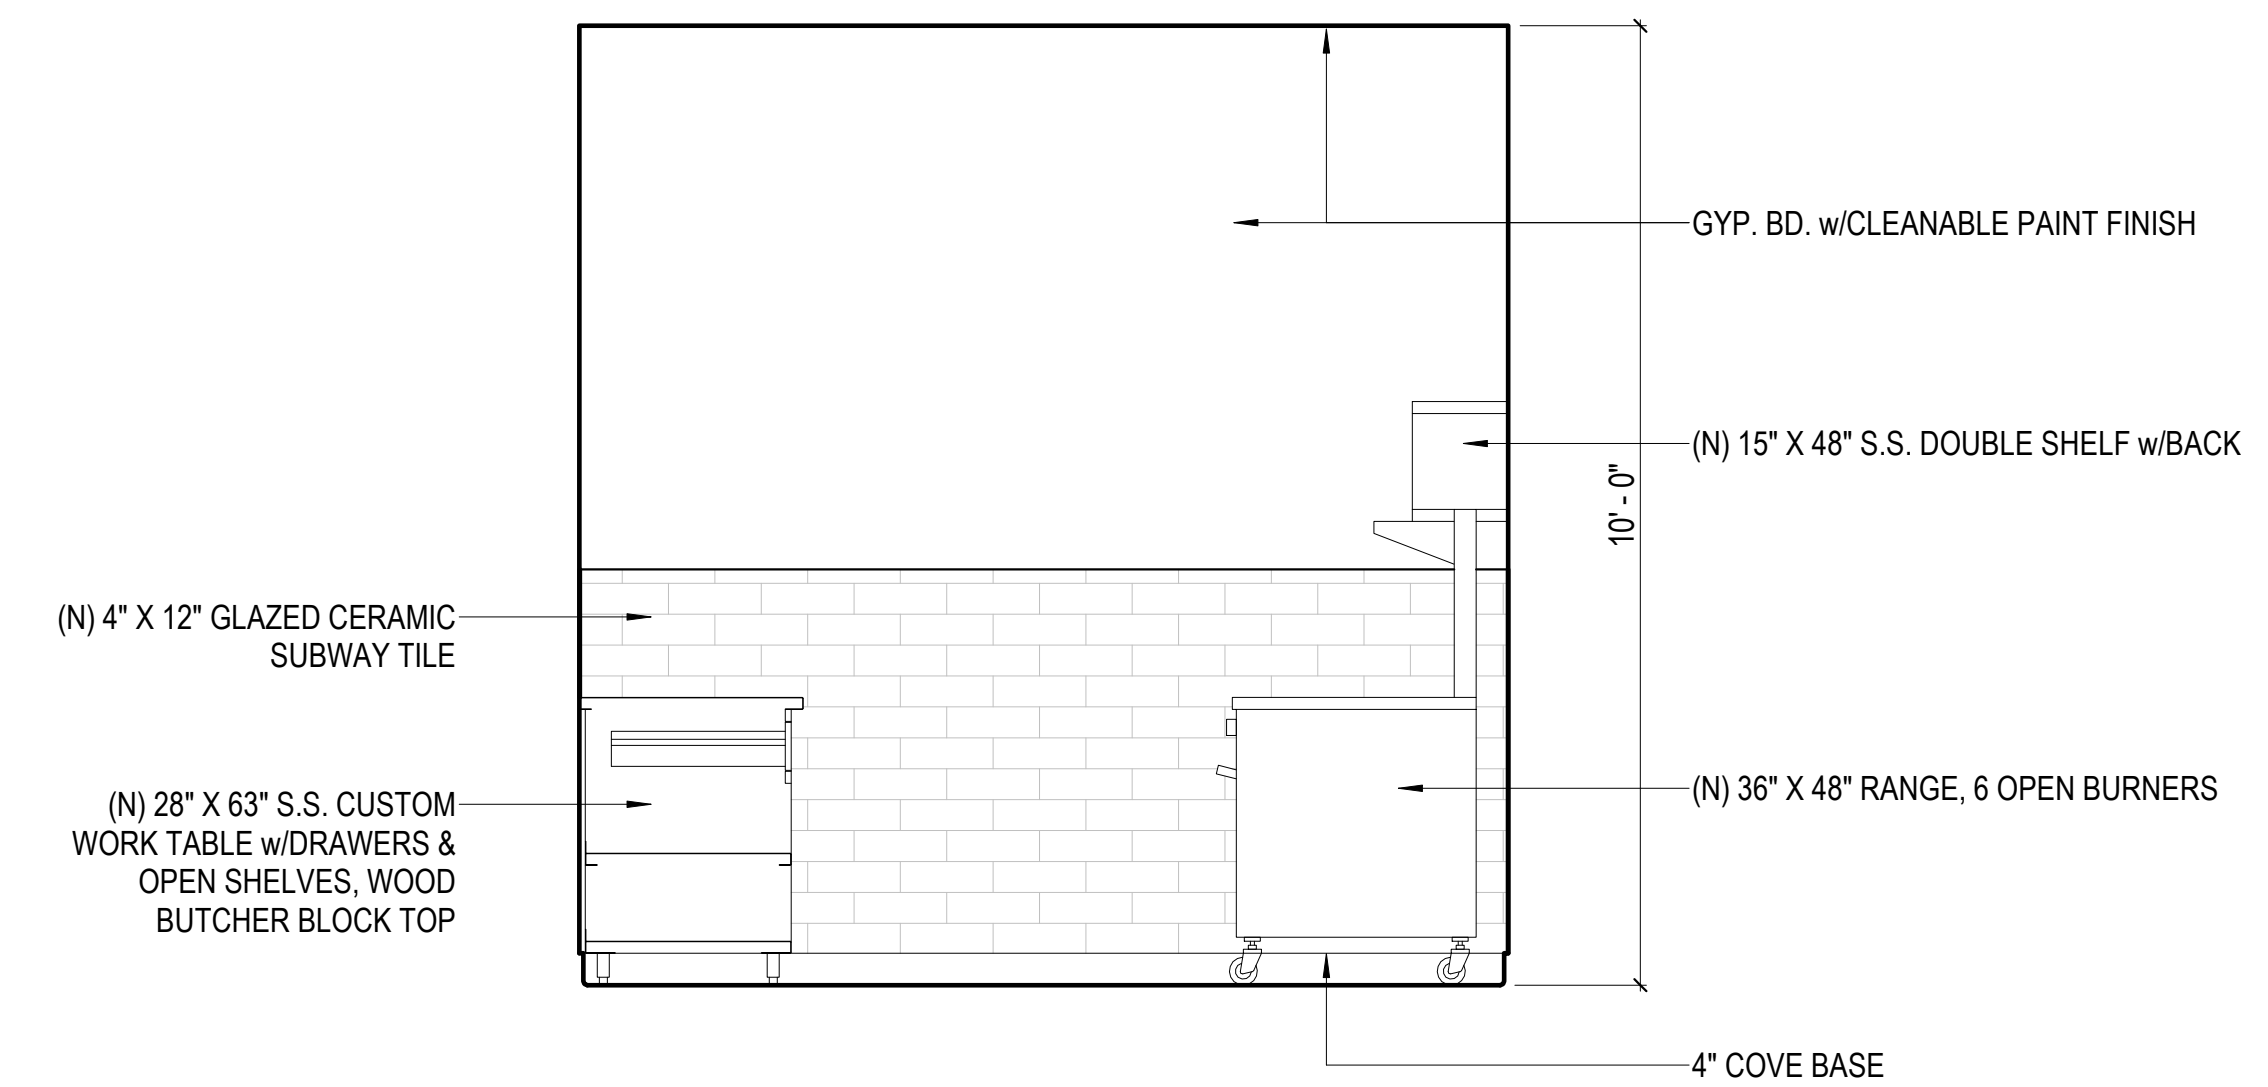

3 GALLEY - NORTH ELEVATION  
SCALE: 1/2" = 1'-0"

 

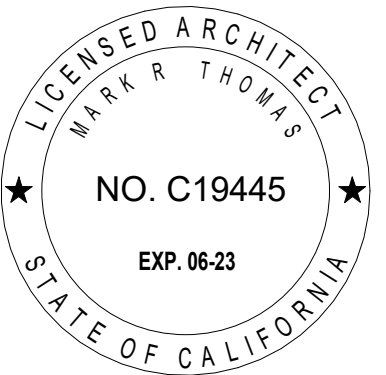

## DOLPHIN CLUB

### ALTERATIONS & ADDITION

502 JEFFERSON STREET  
SAN FRANCISCO, CA 94109  
BLOCK: 0405 LOT: 004

ISSUE:	DATE:
PROJECT REVIEW	11.19.18
PRE-APP MTG	08.21.20
SITE PERMIT	09.17.20
REVISION 01	09.15.22
REVISION 02	03.29.23
REVISION 03	05.09.23
FOR REVIEW	06.05.23


DRAWN BY: TL  
DATE: 06.02.23  
SHEET TITLE:

## INTERIOR ELEVATIONS



SHEET NUMBER:

# A4.2


REV #: DATE:

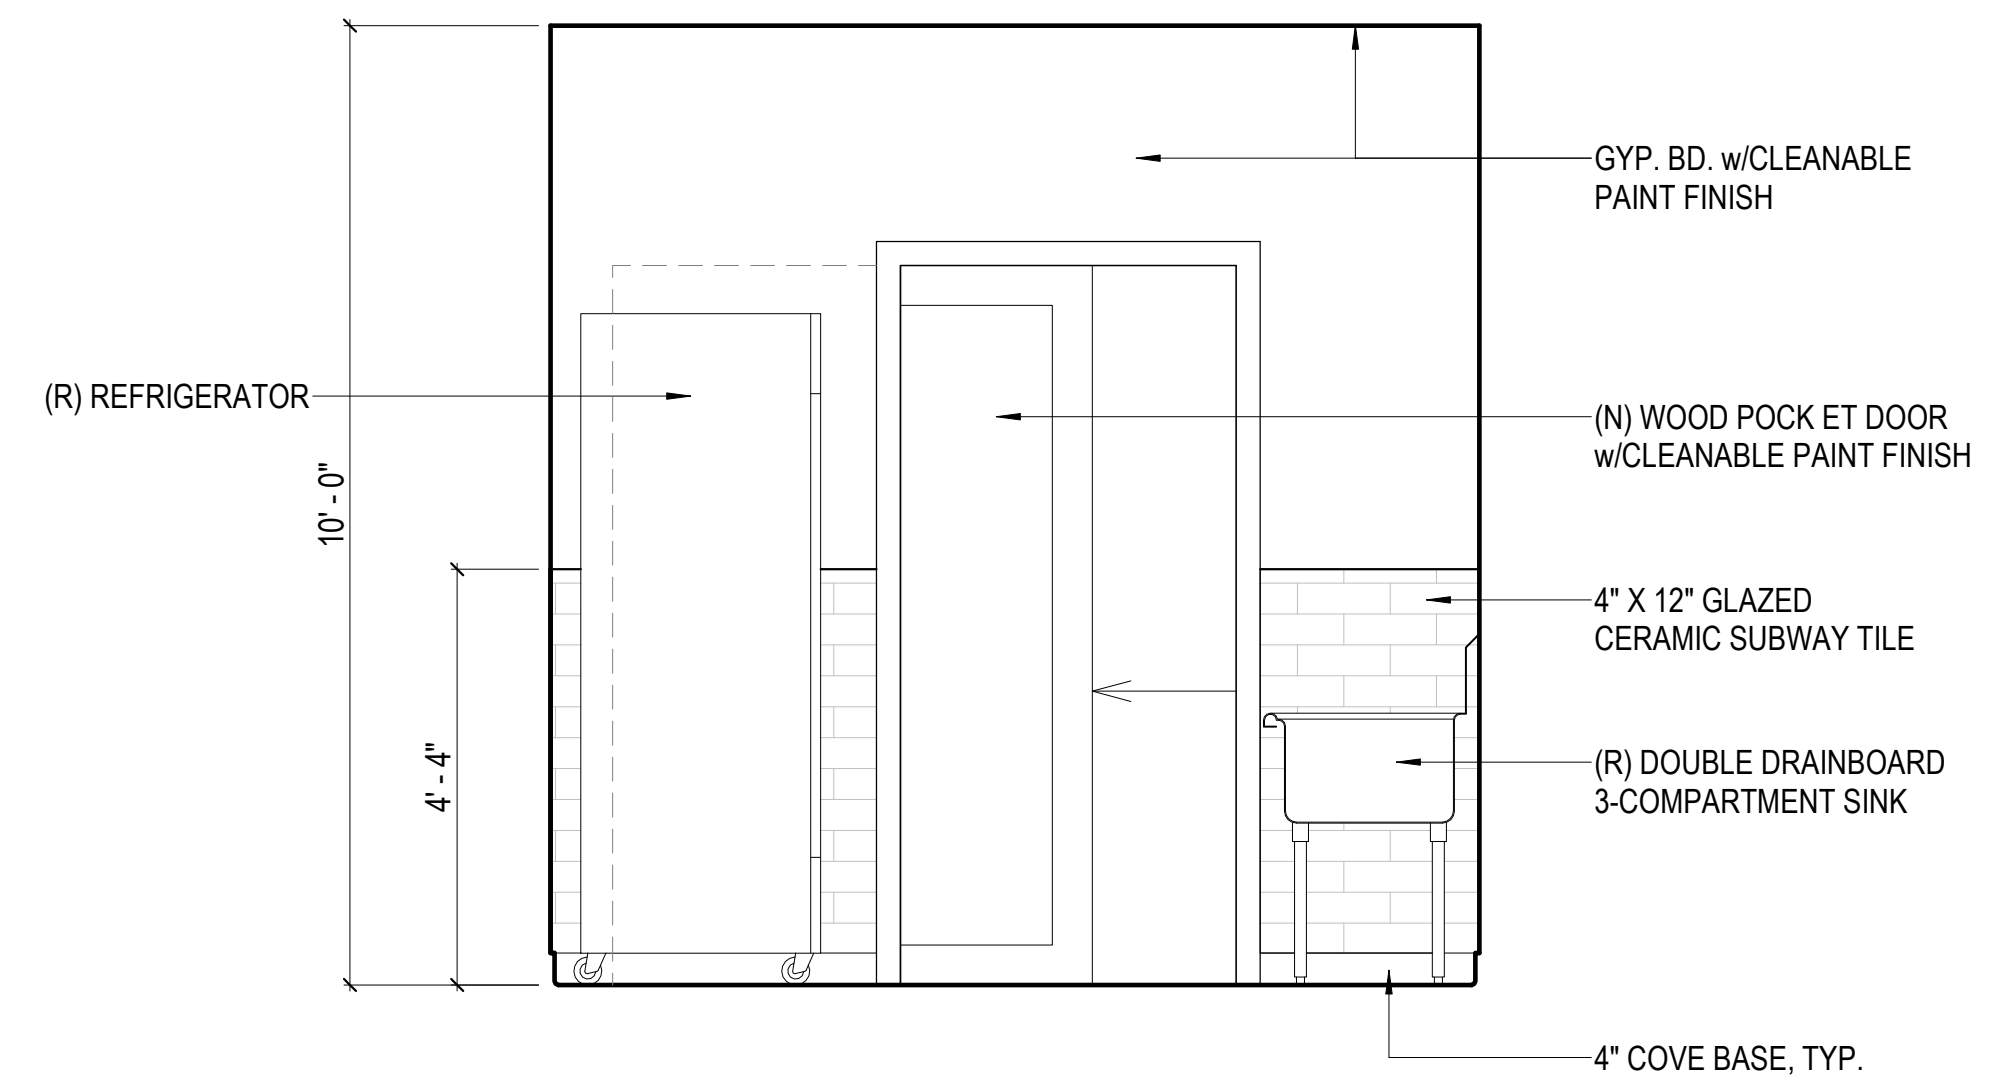

2 GALLEY - SOUTH ELEVATION  
SCALE: 1/2" = 1'-0"

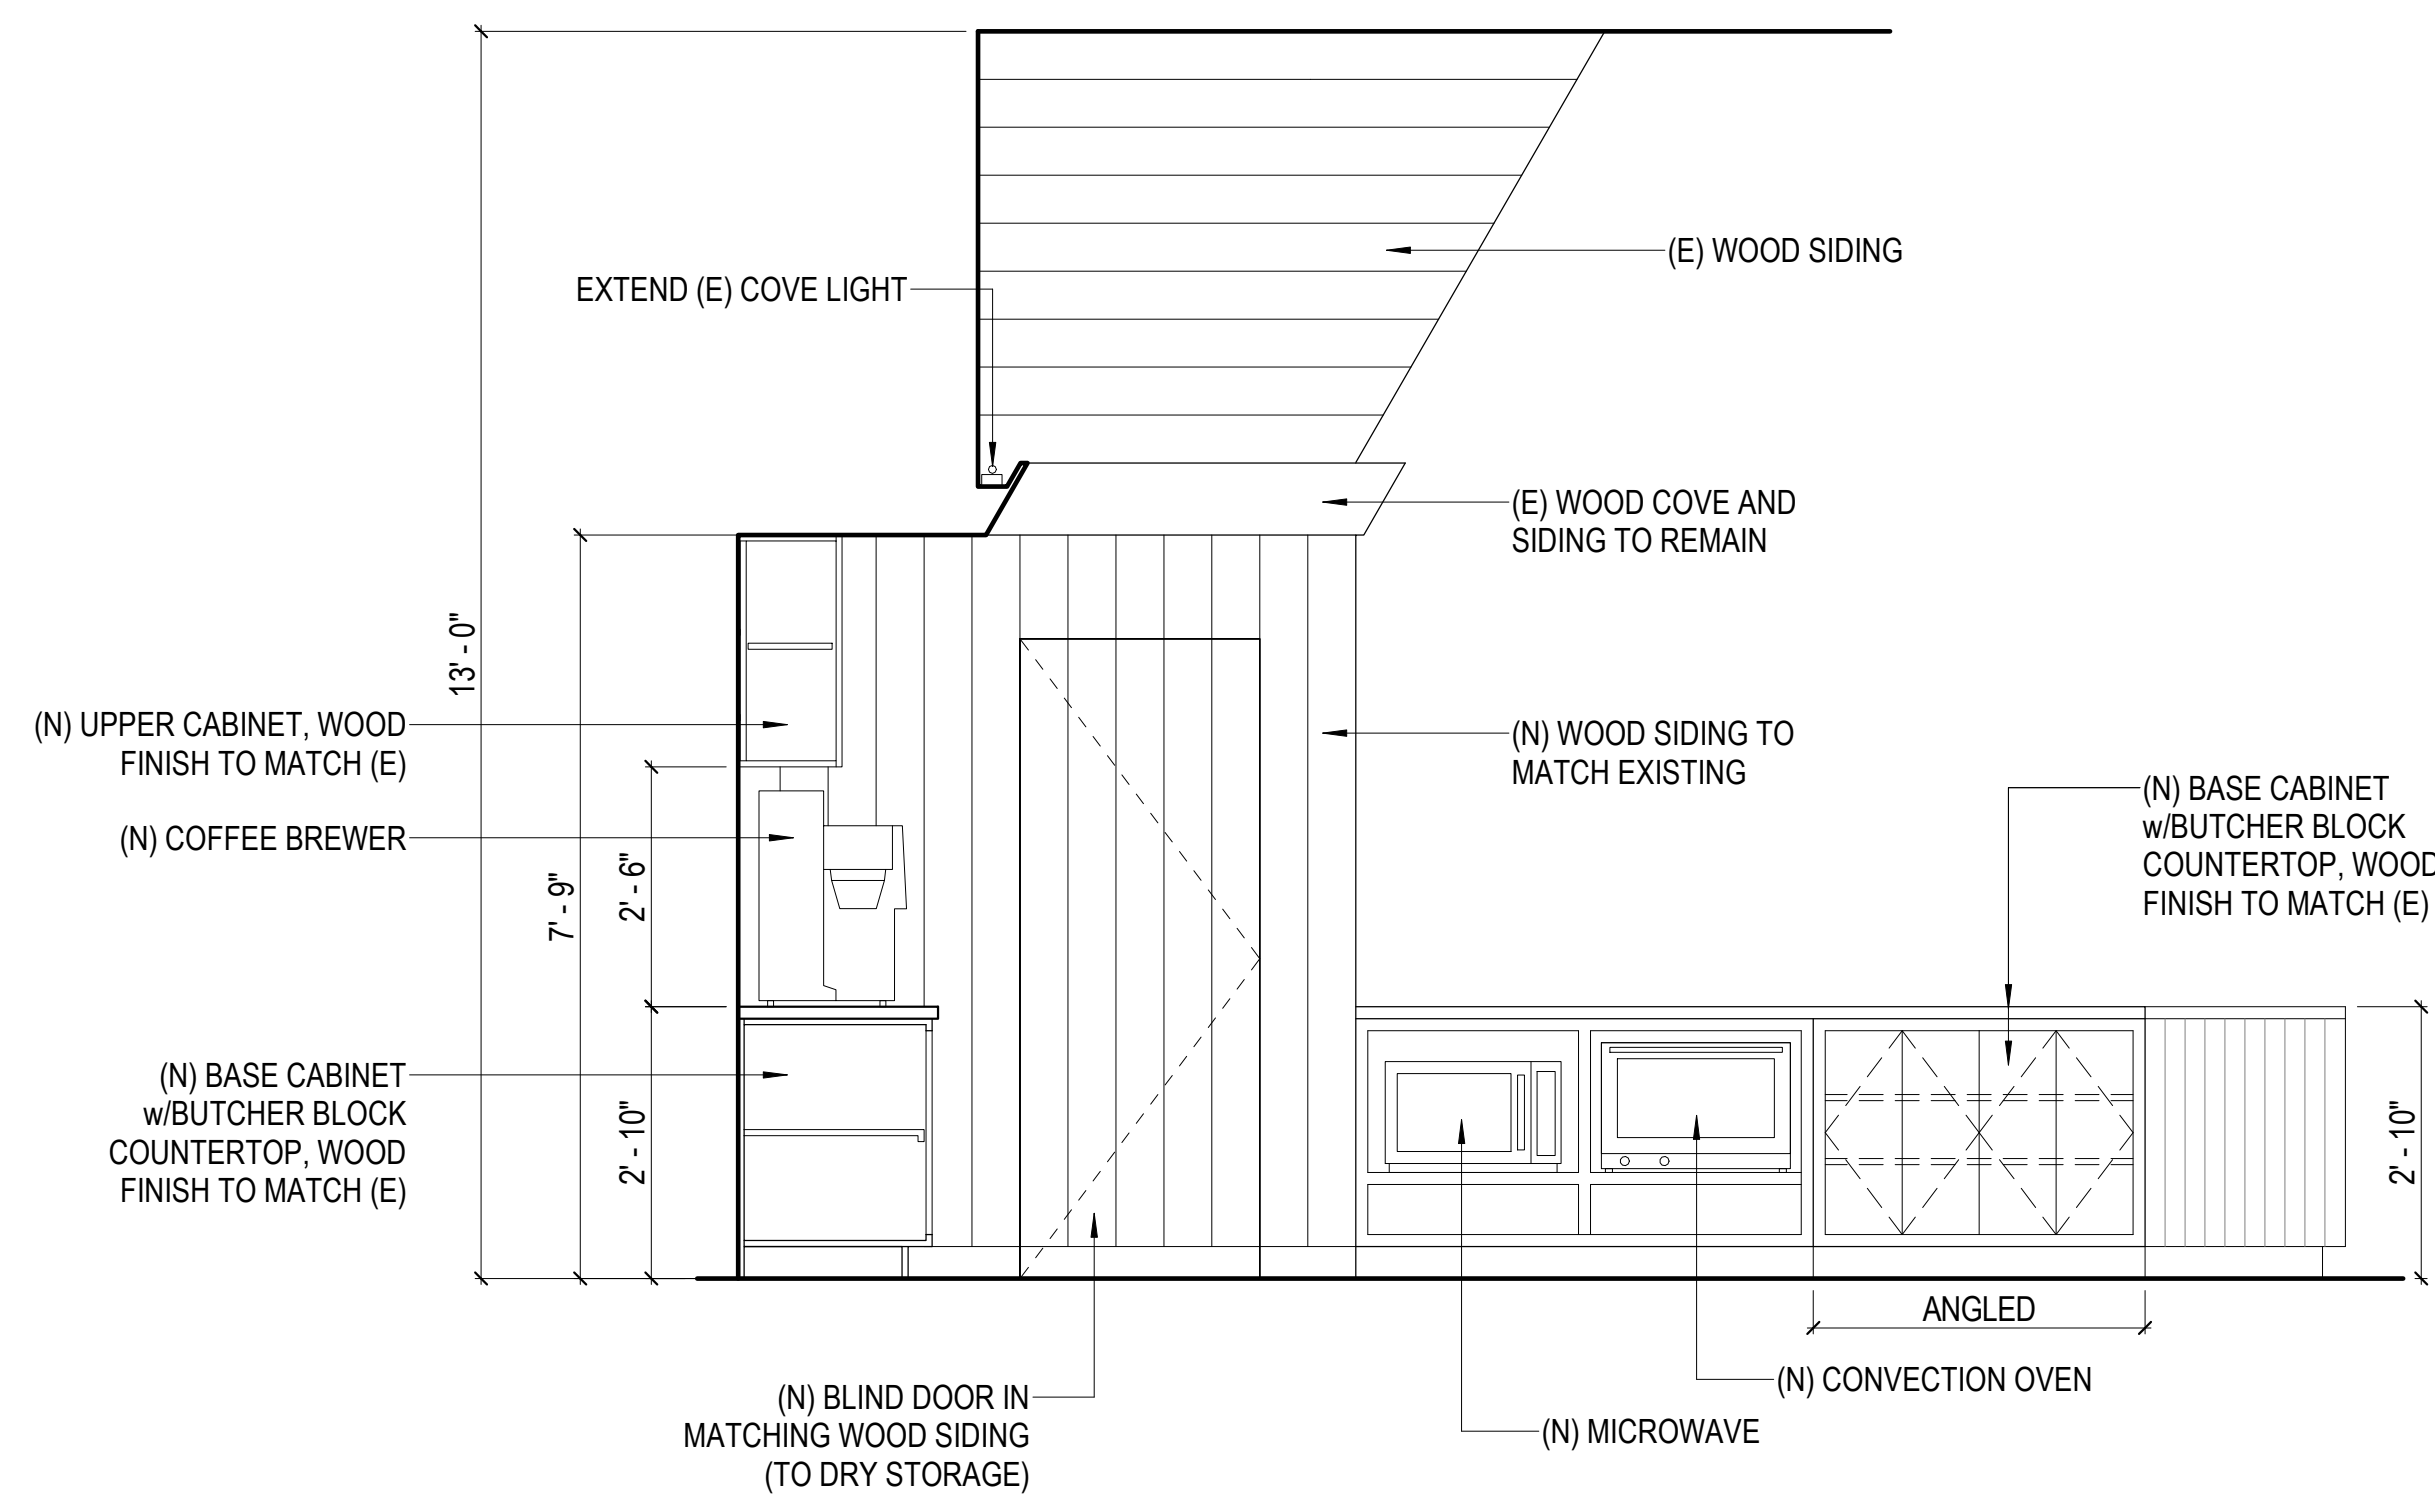 

3 BAR - INTERIOR ELEVATION  
SCALE: 1/2" = 1'-0"

 

1 BAR - FRONT ELEVATION  
SCALE: 1/2" = 1'-0"

