



FLOOR 01

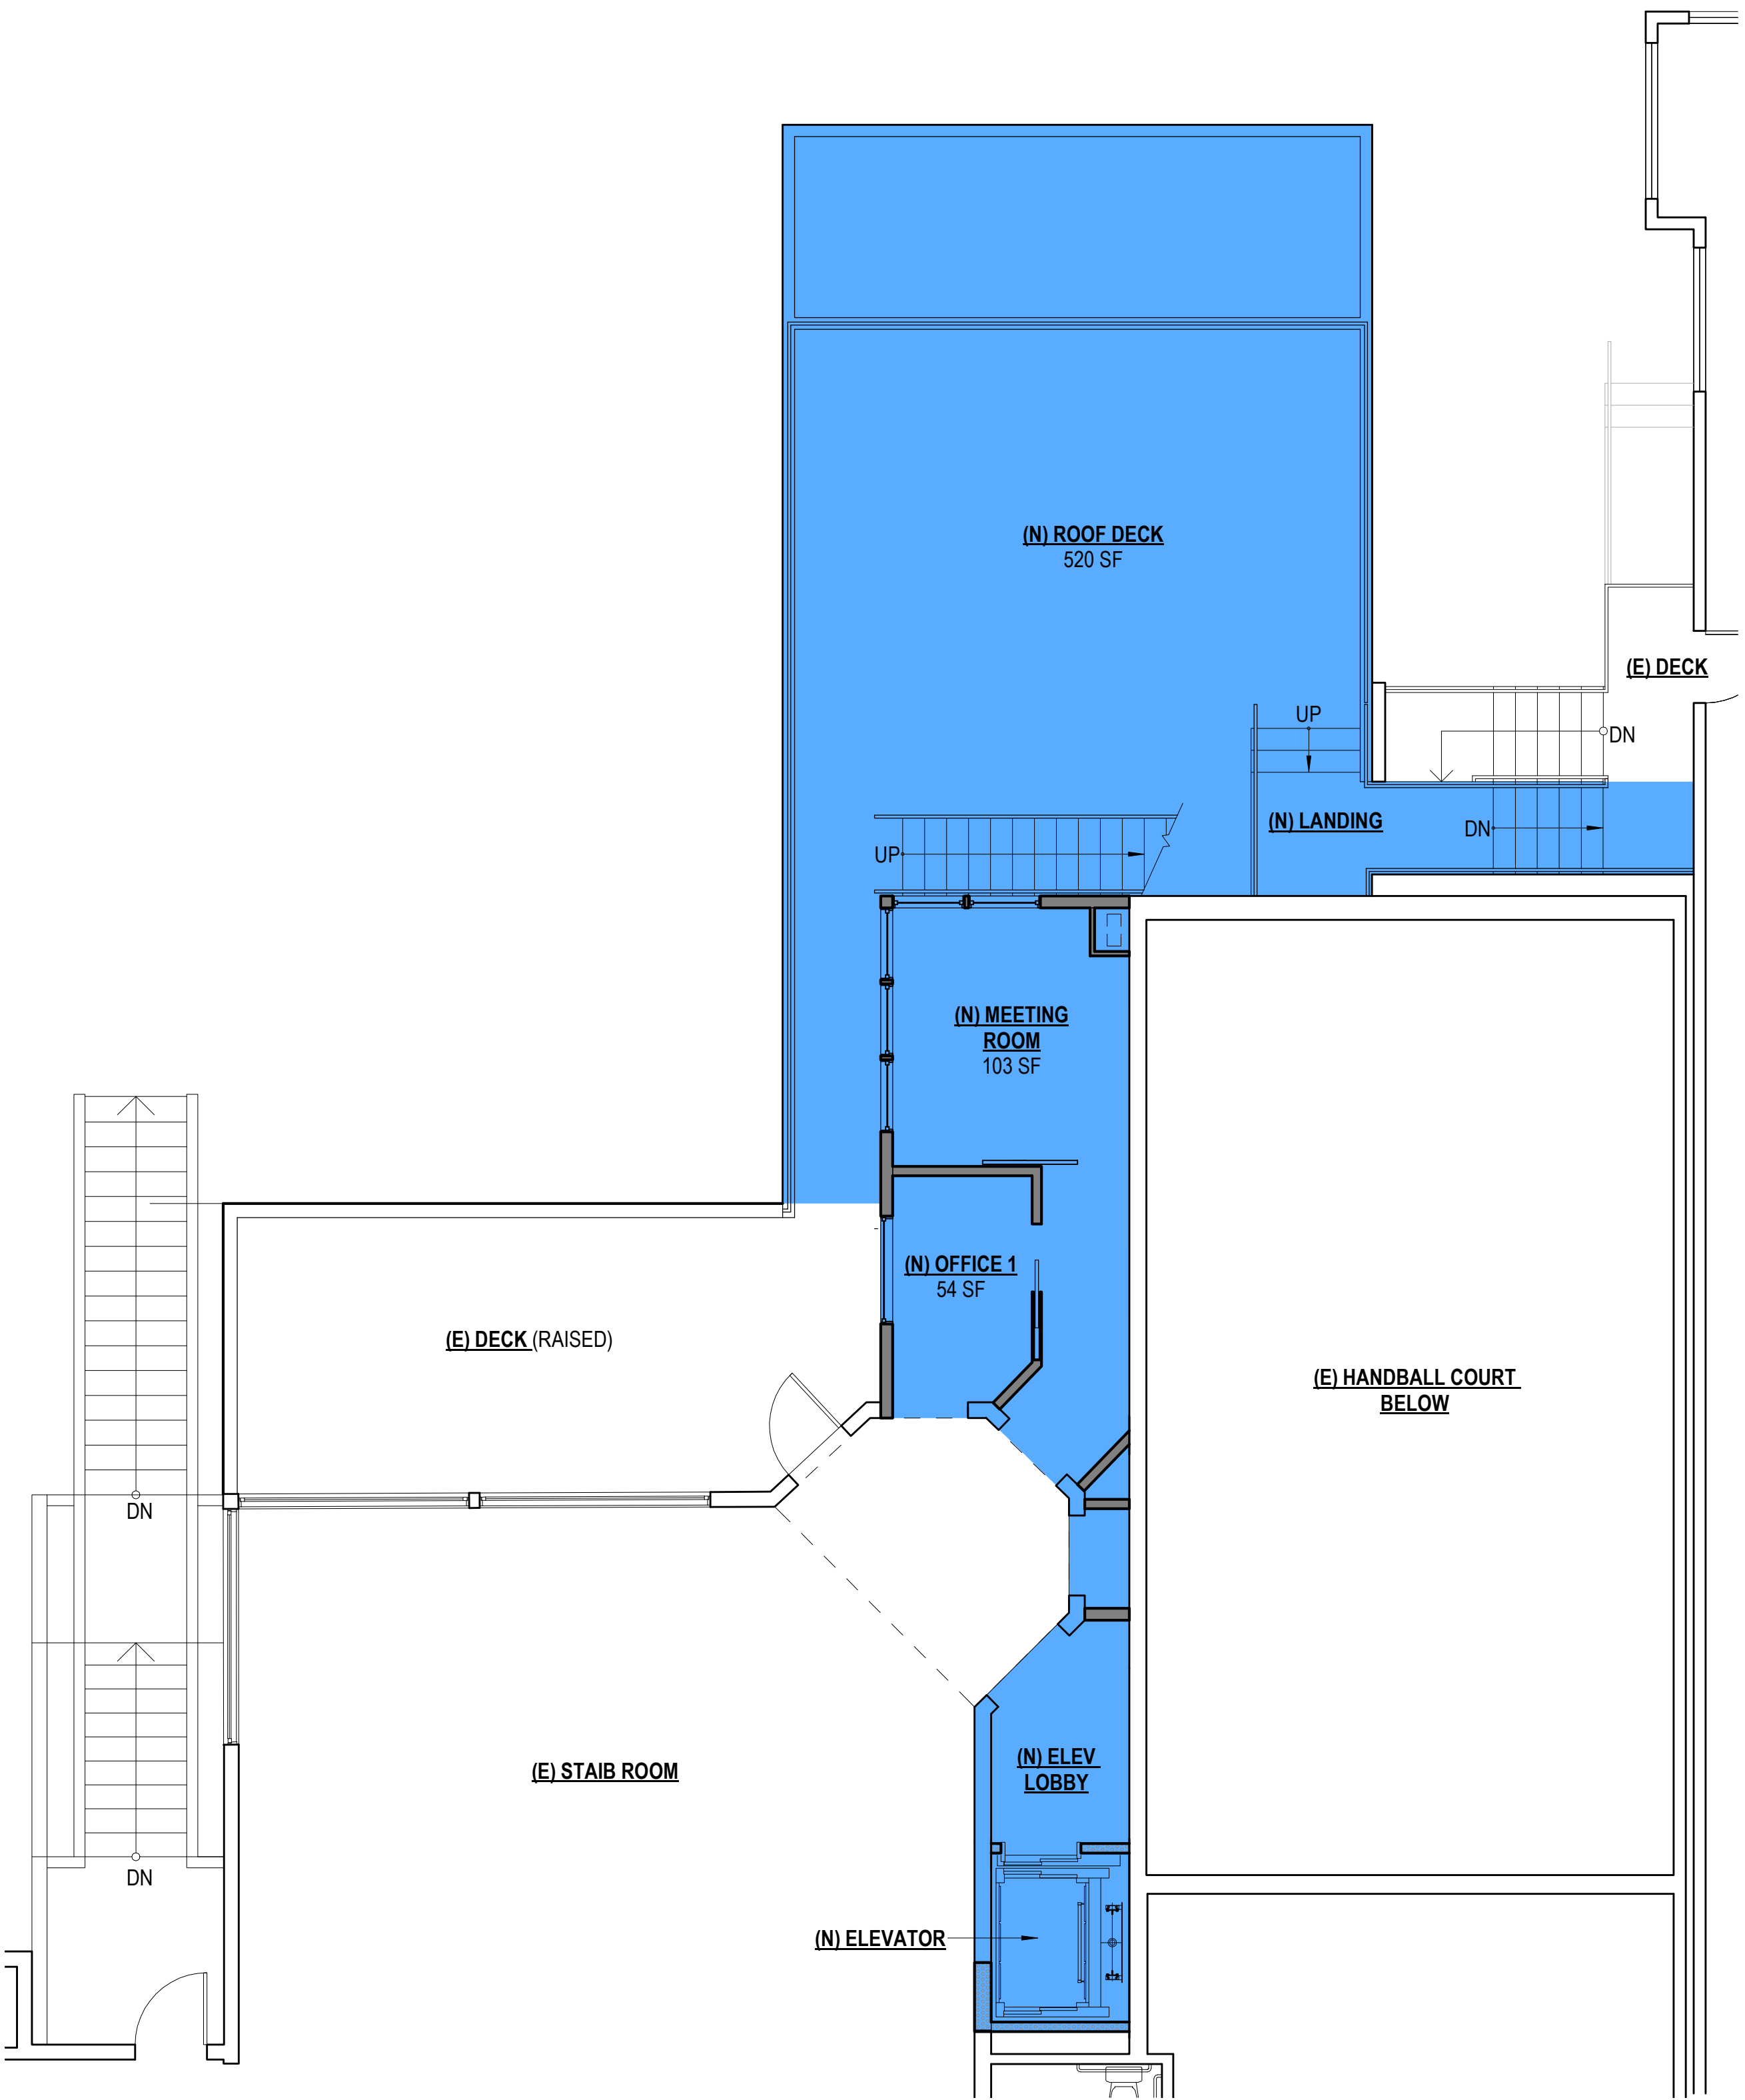


FLOOR 02

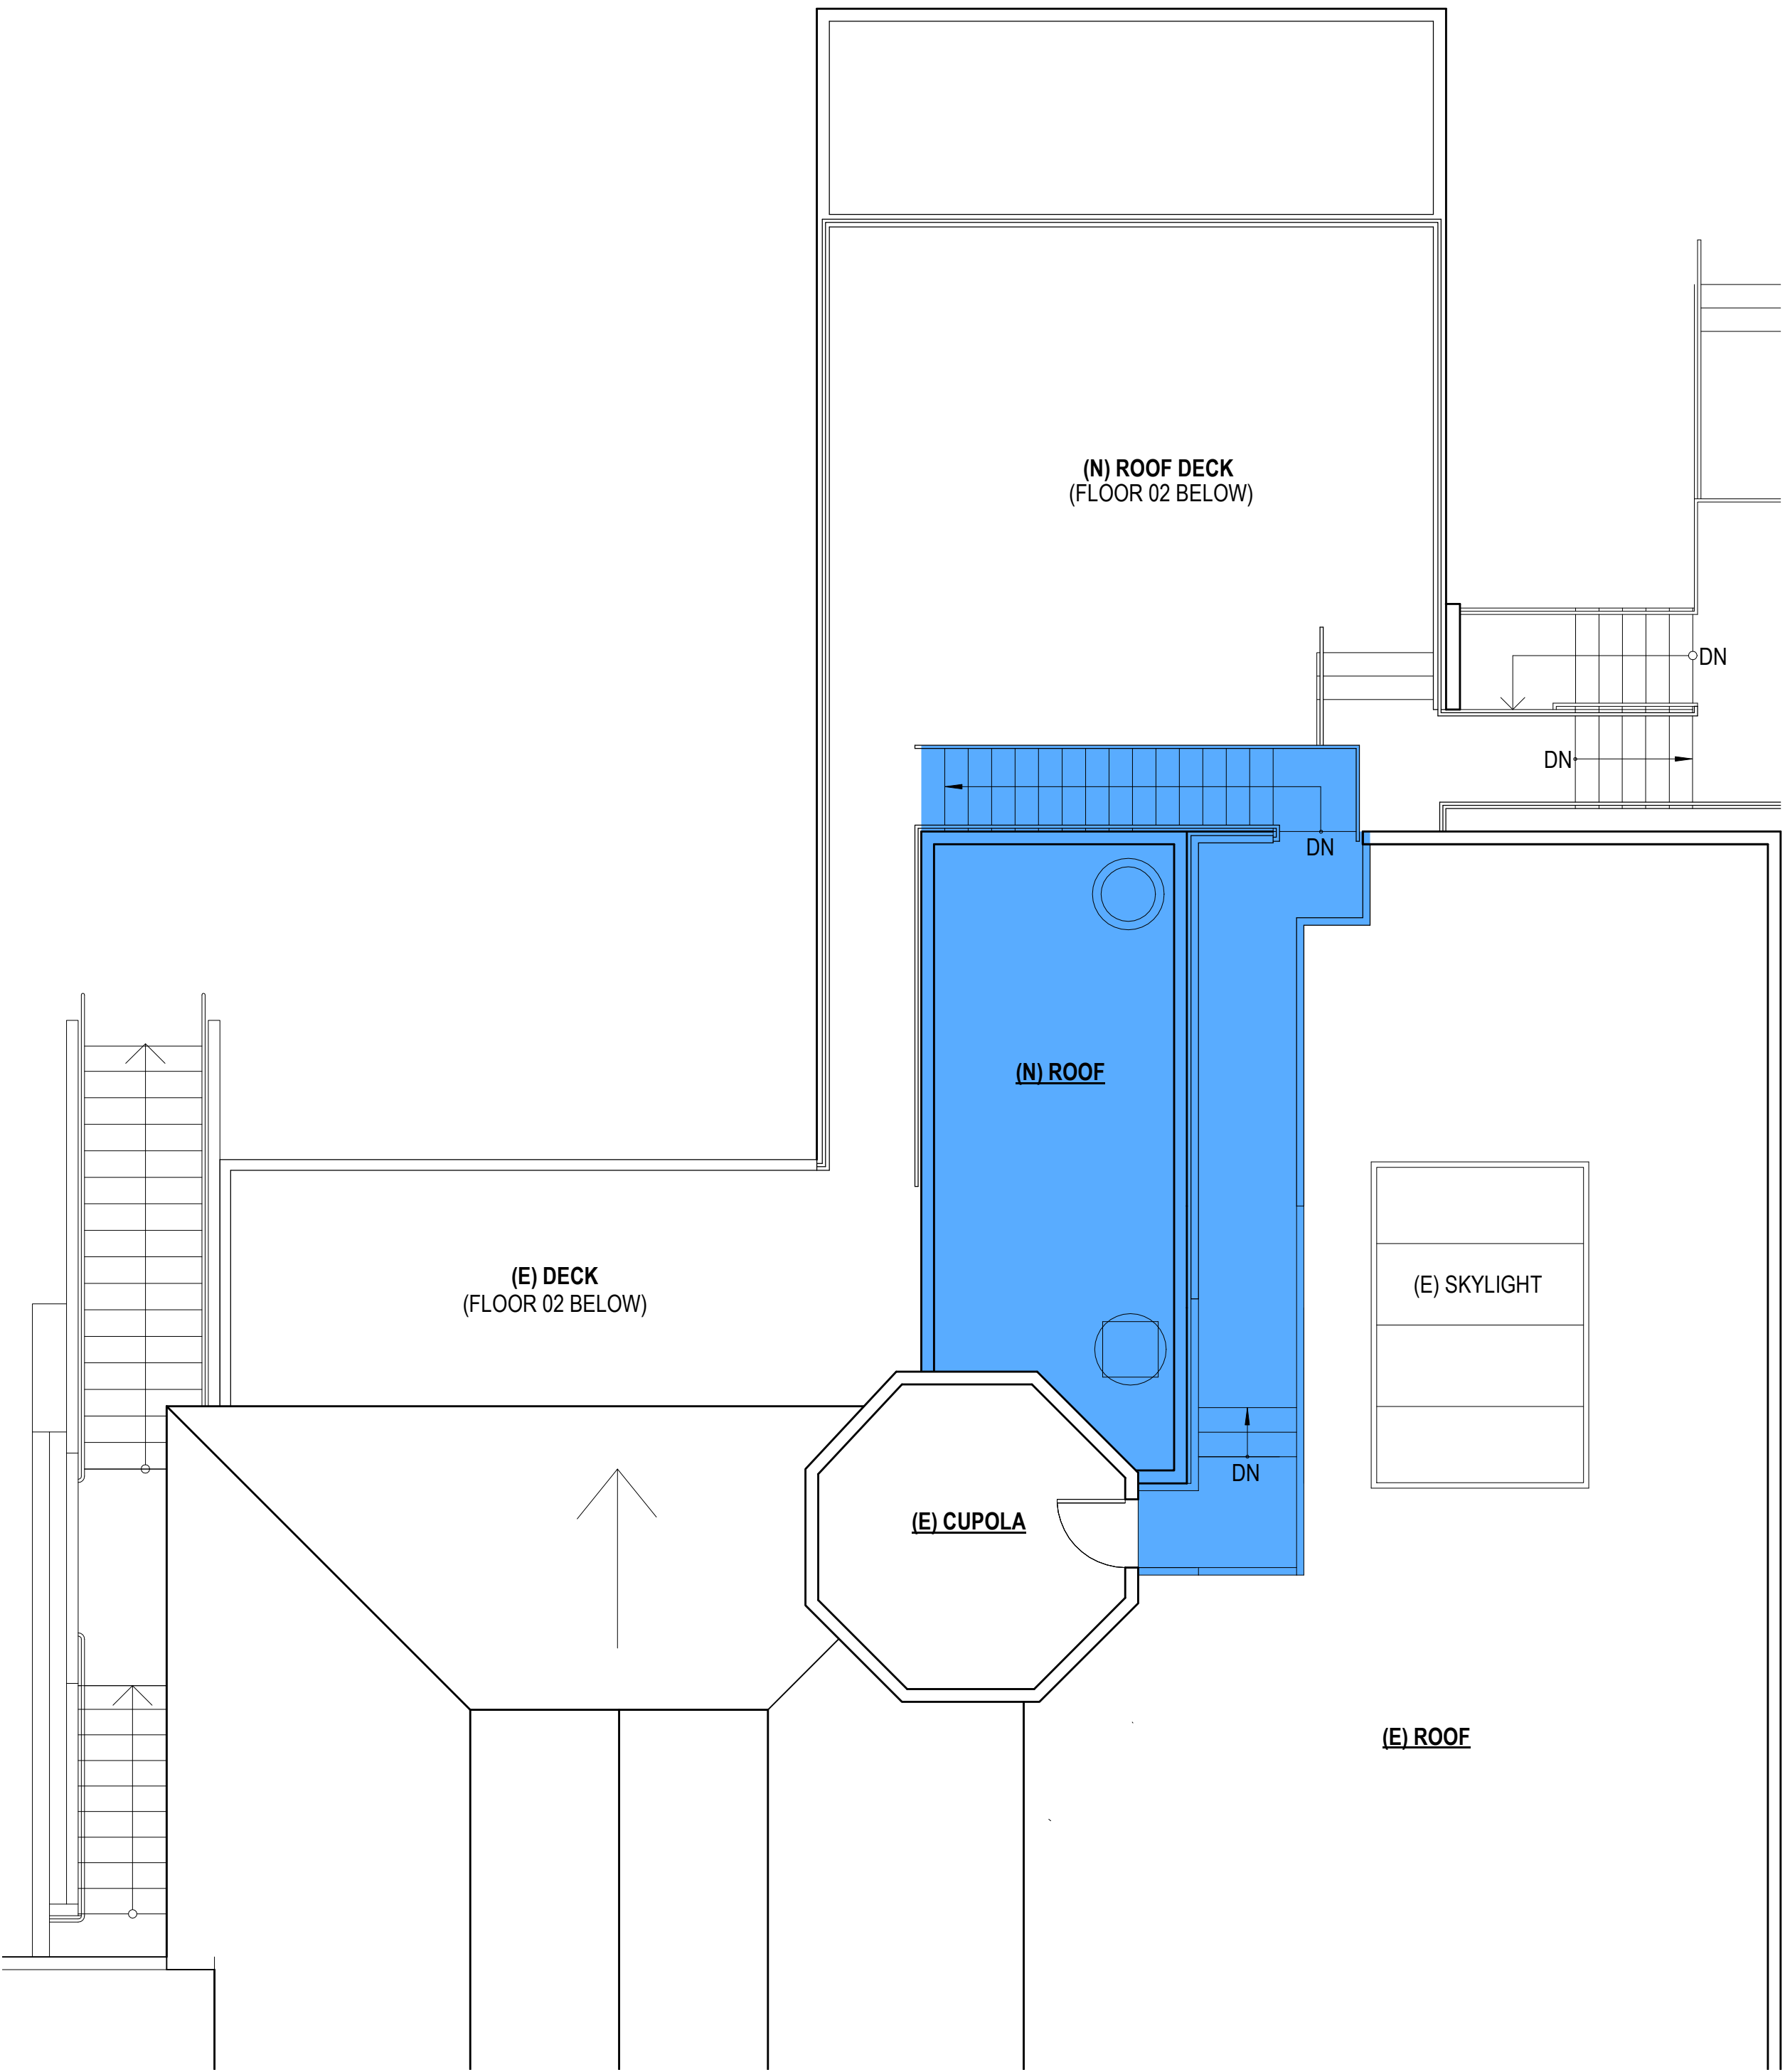


FLOOR 03




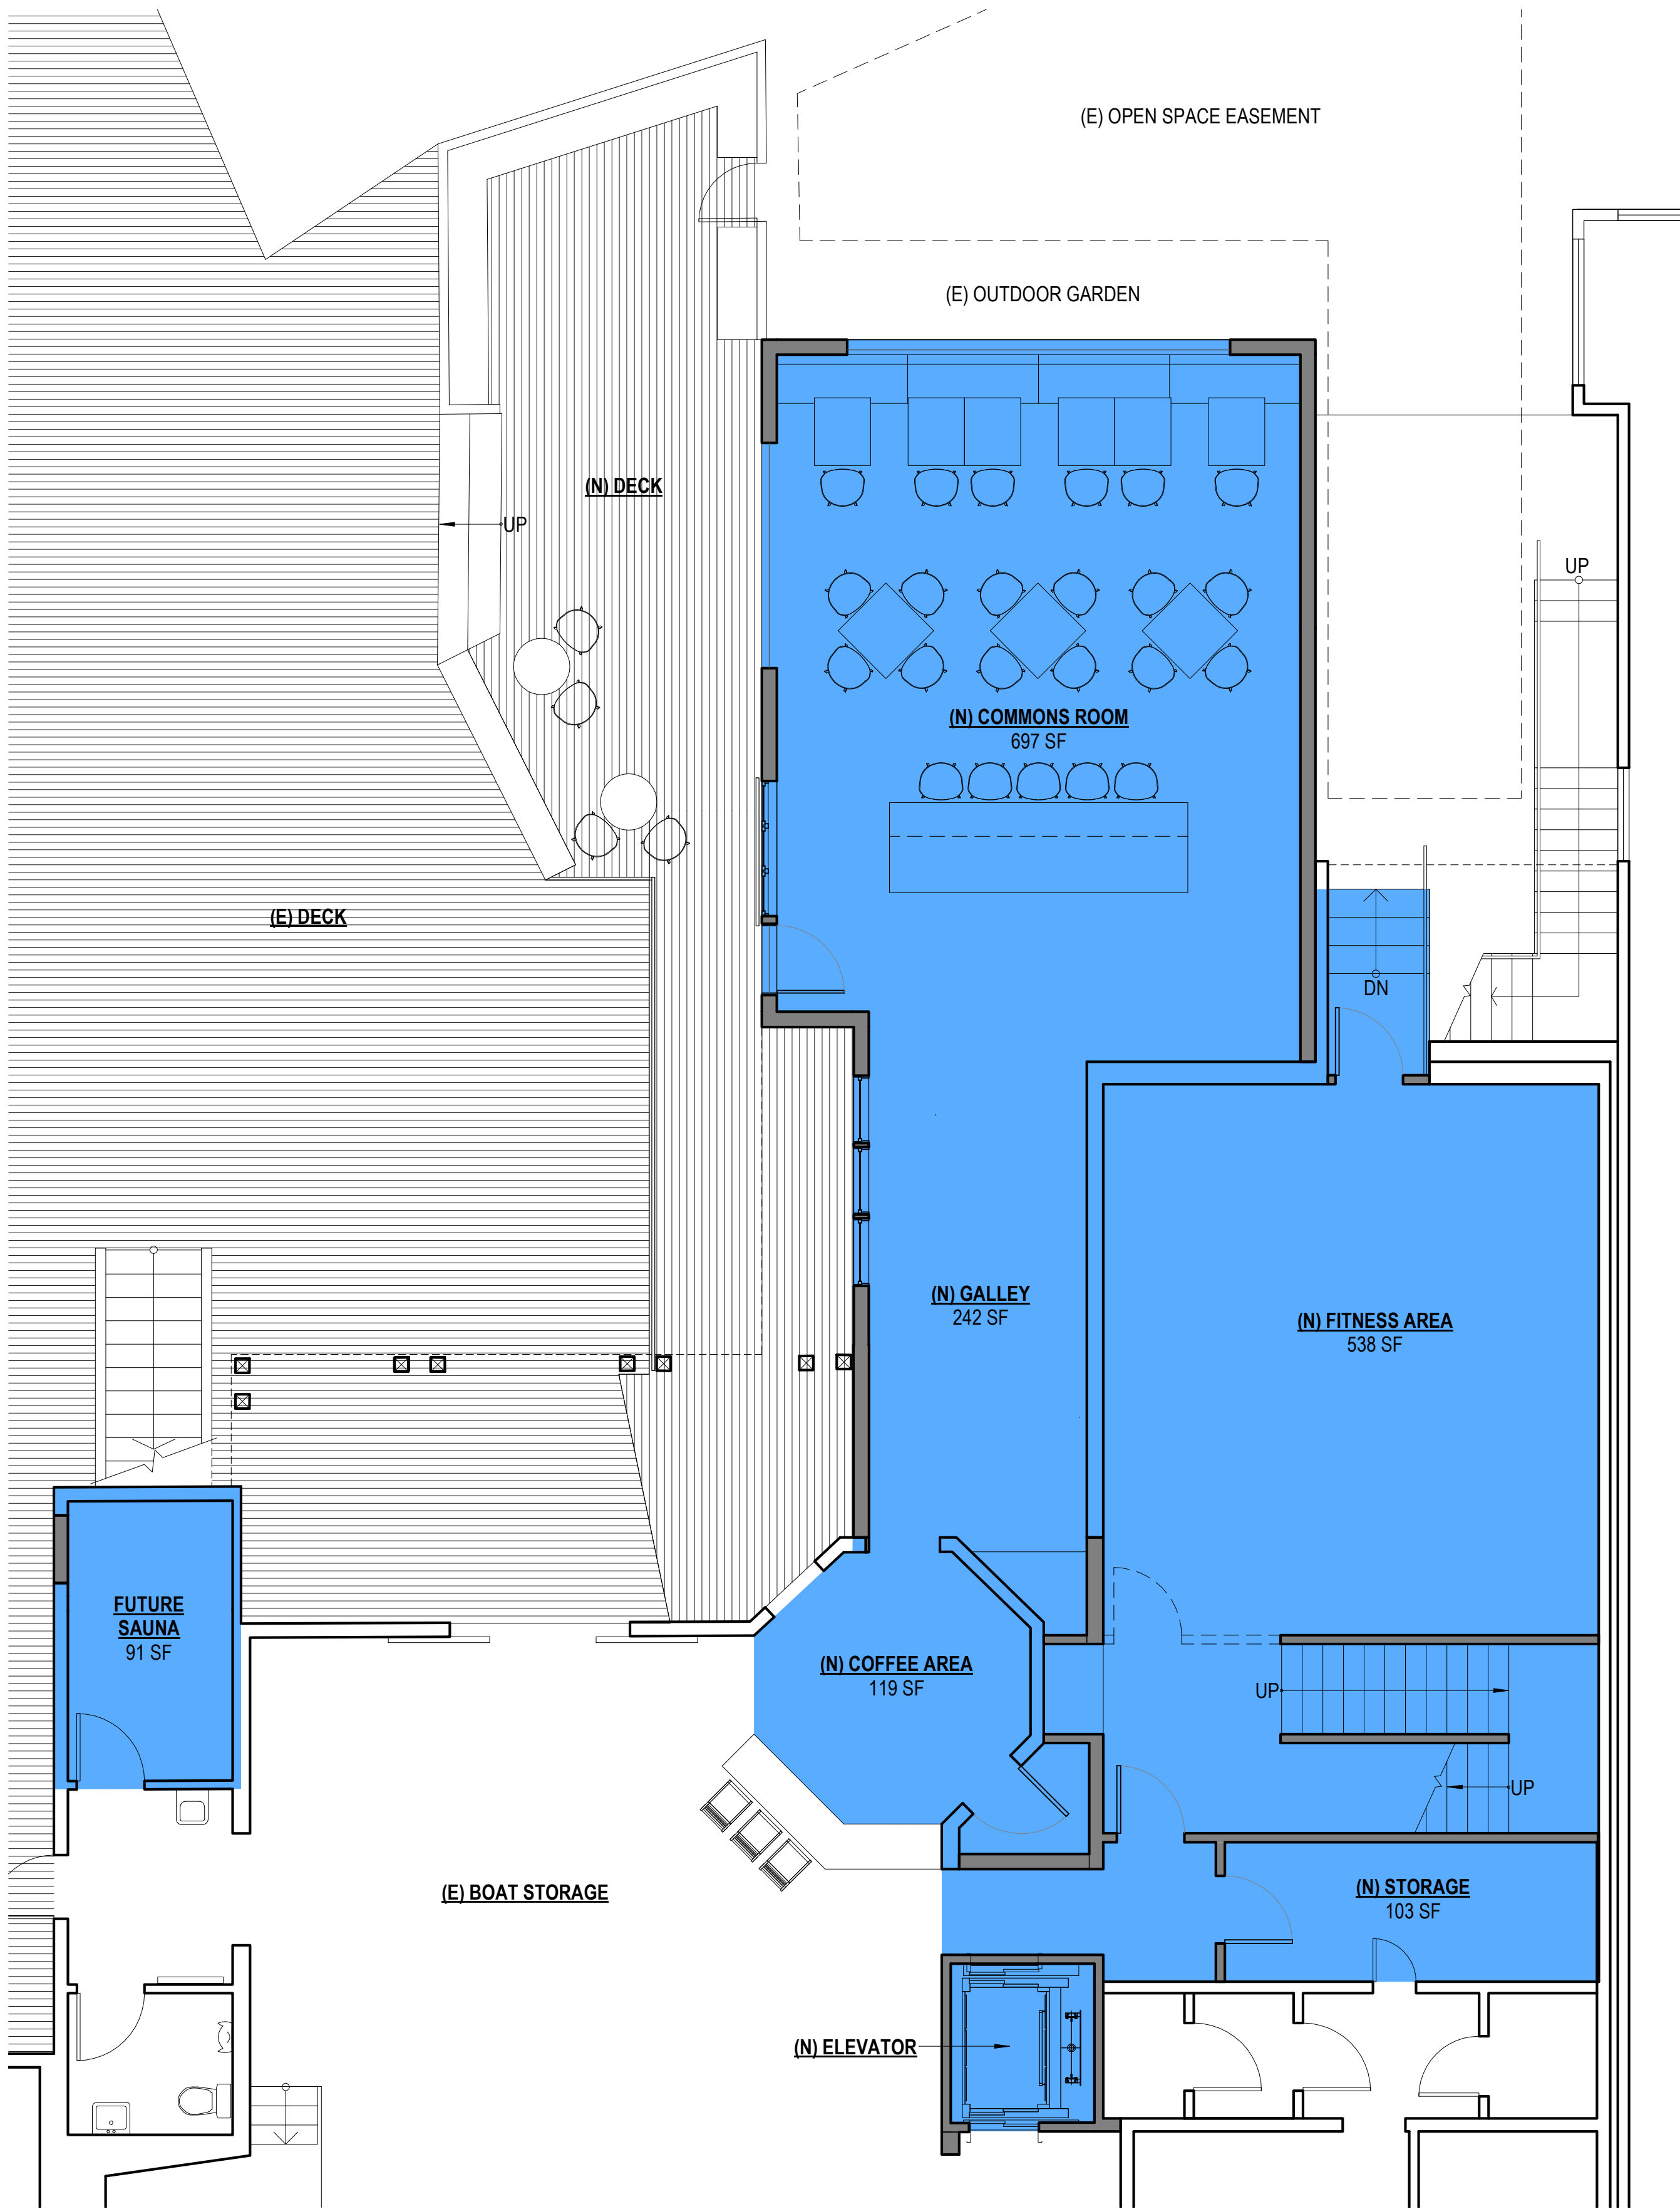

FLOOR 01

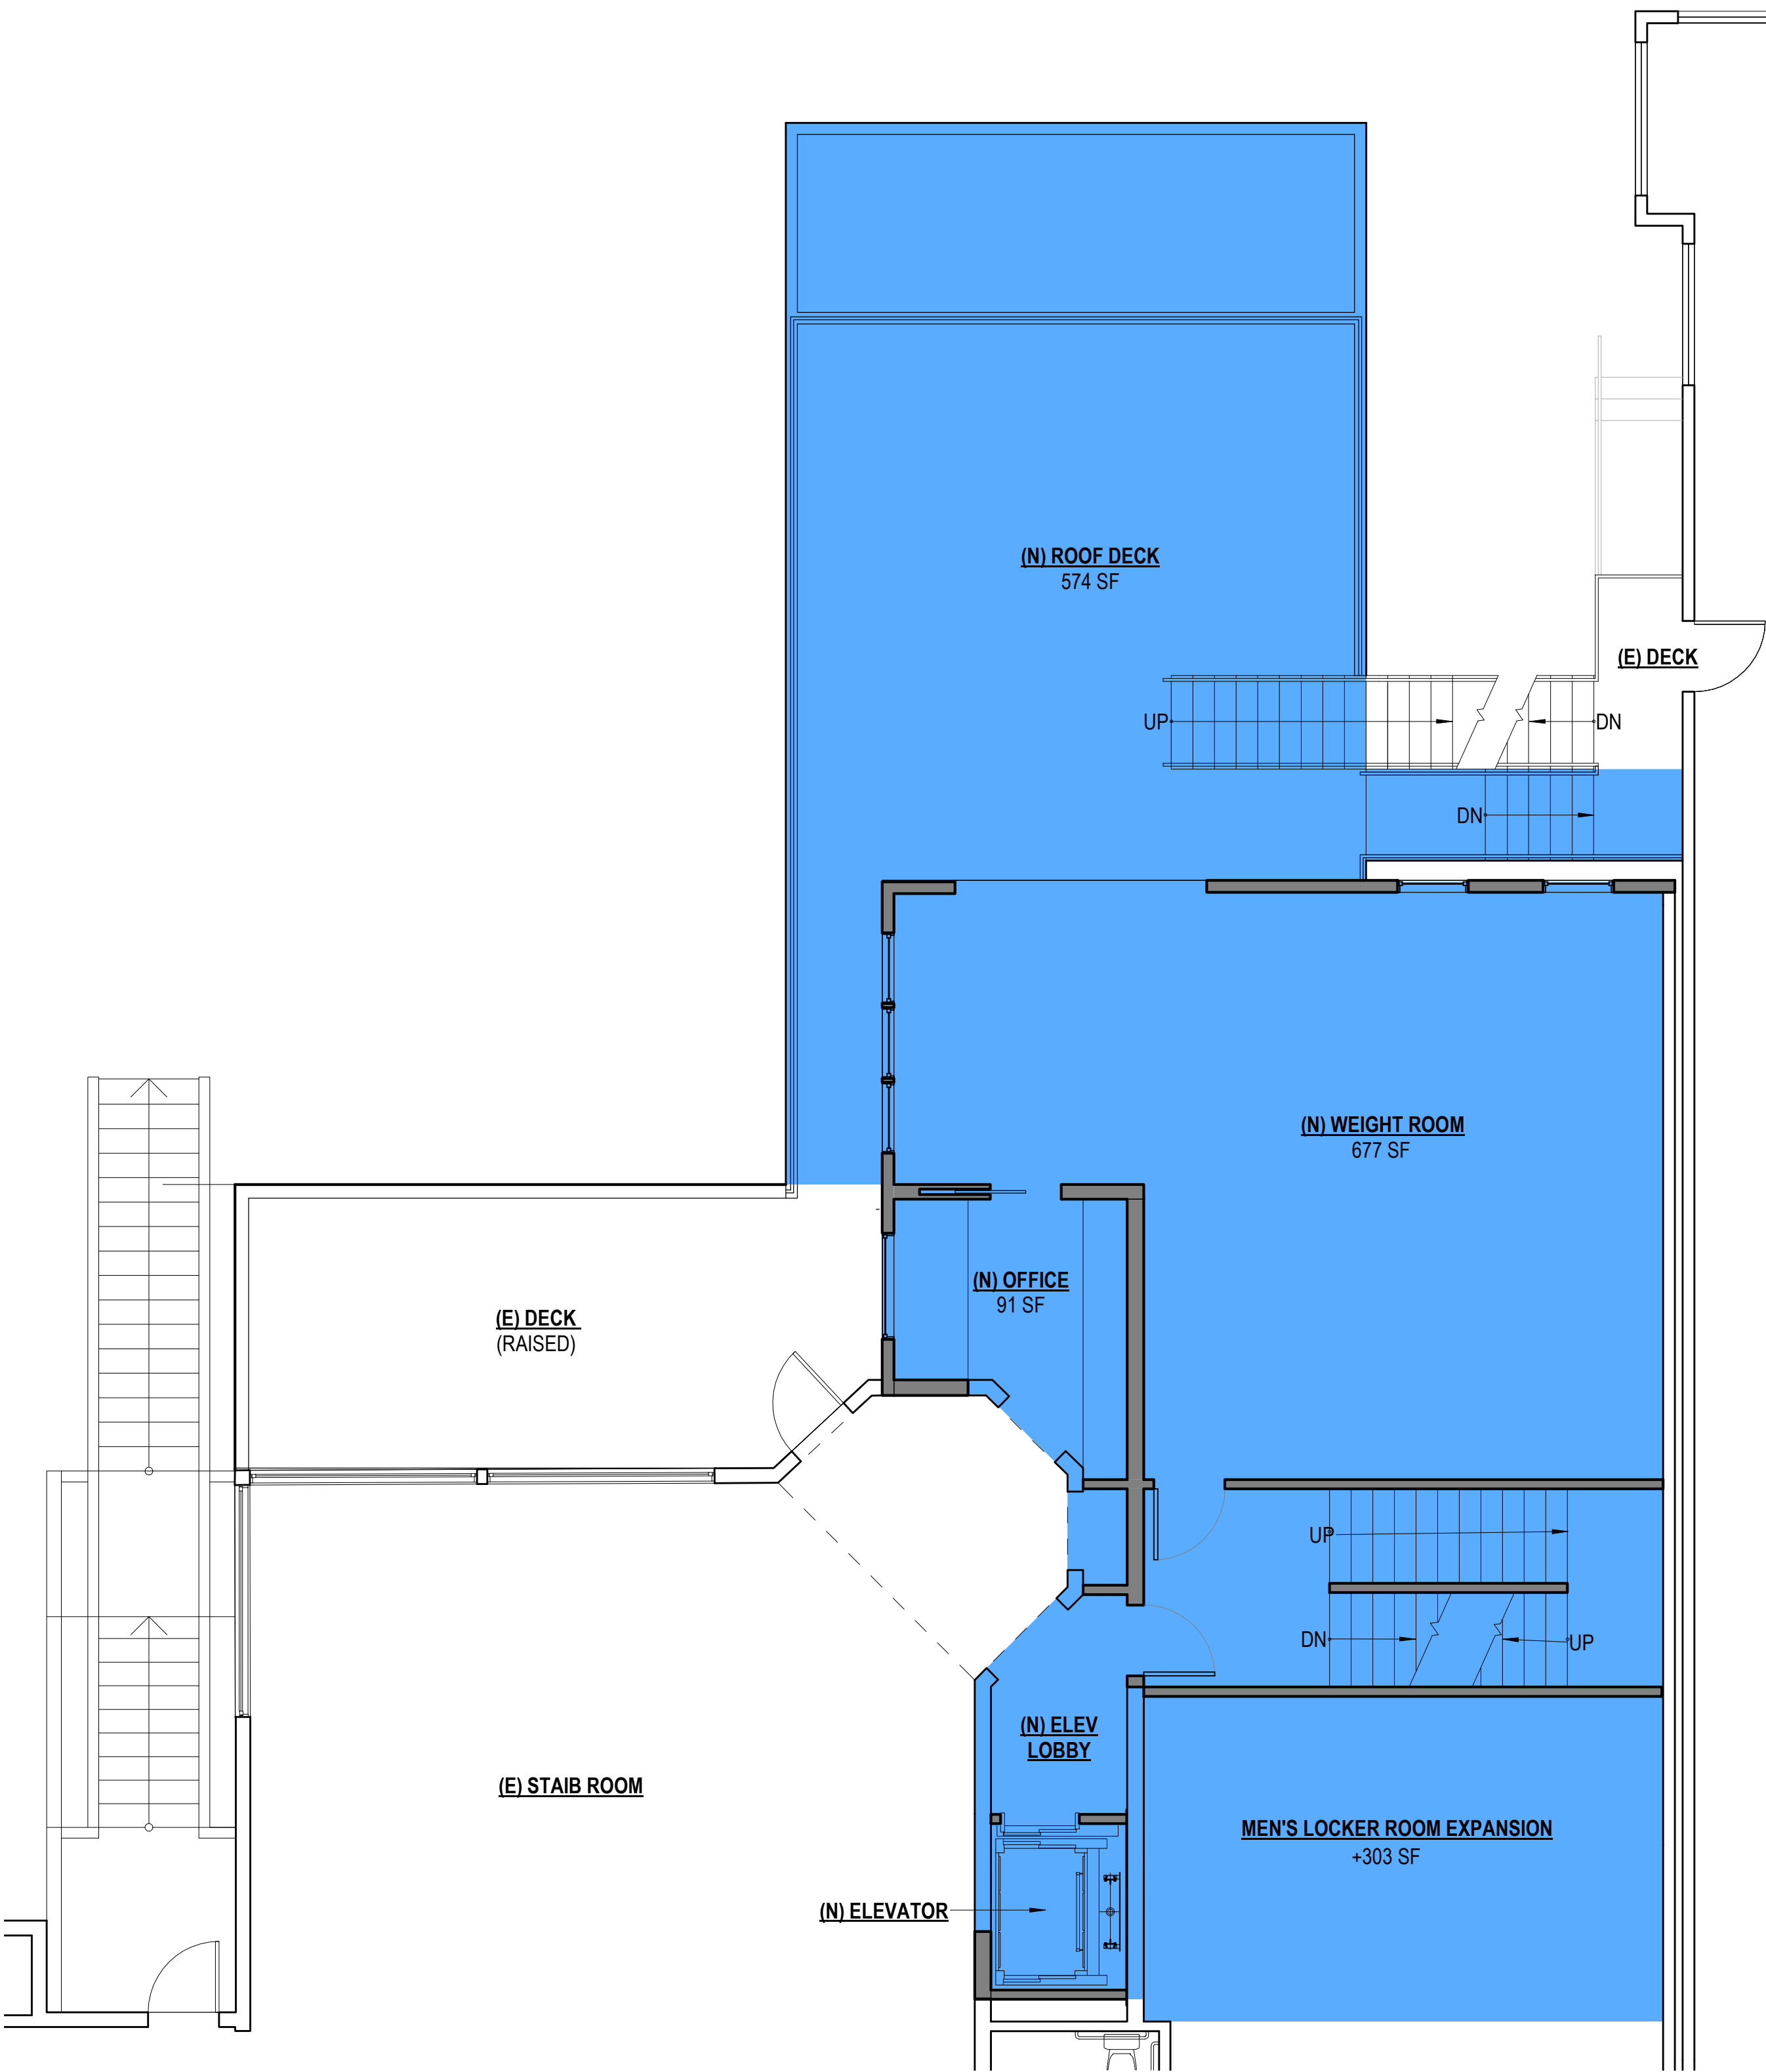

FLOOR 02

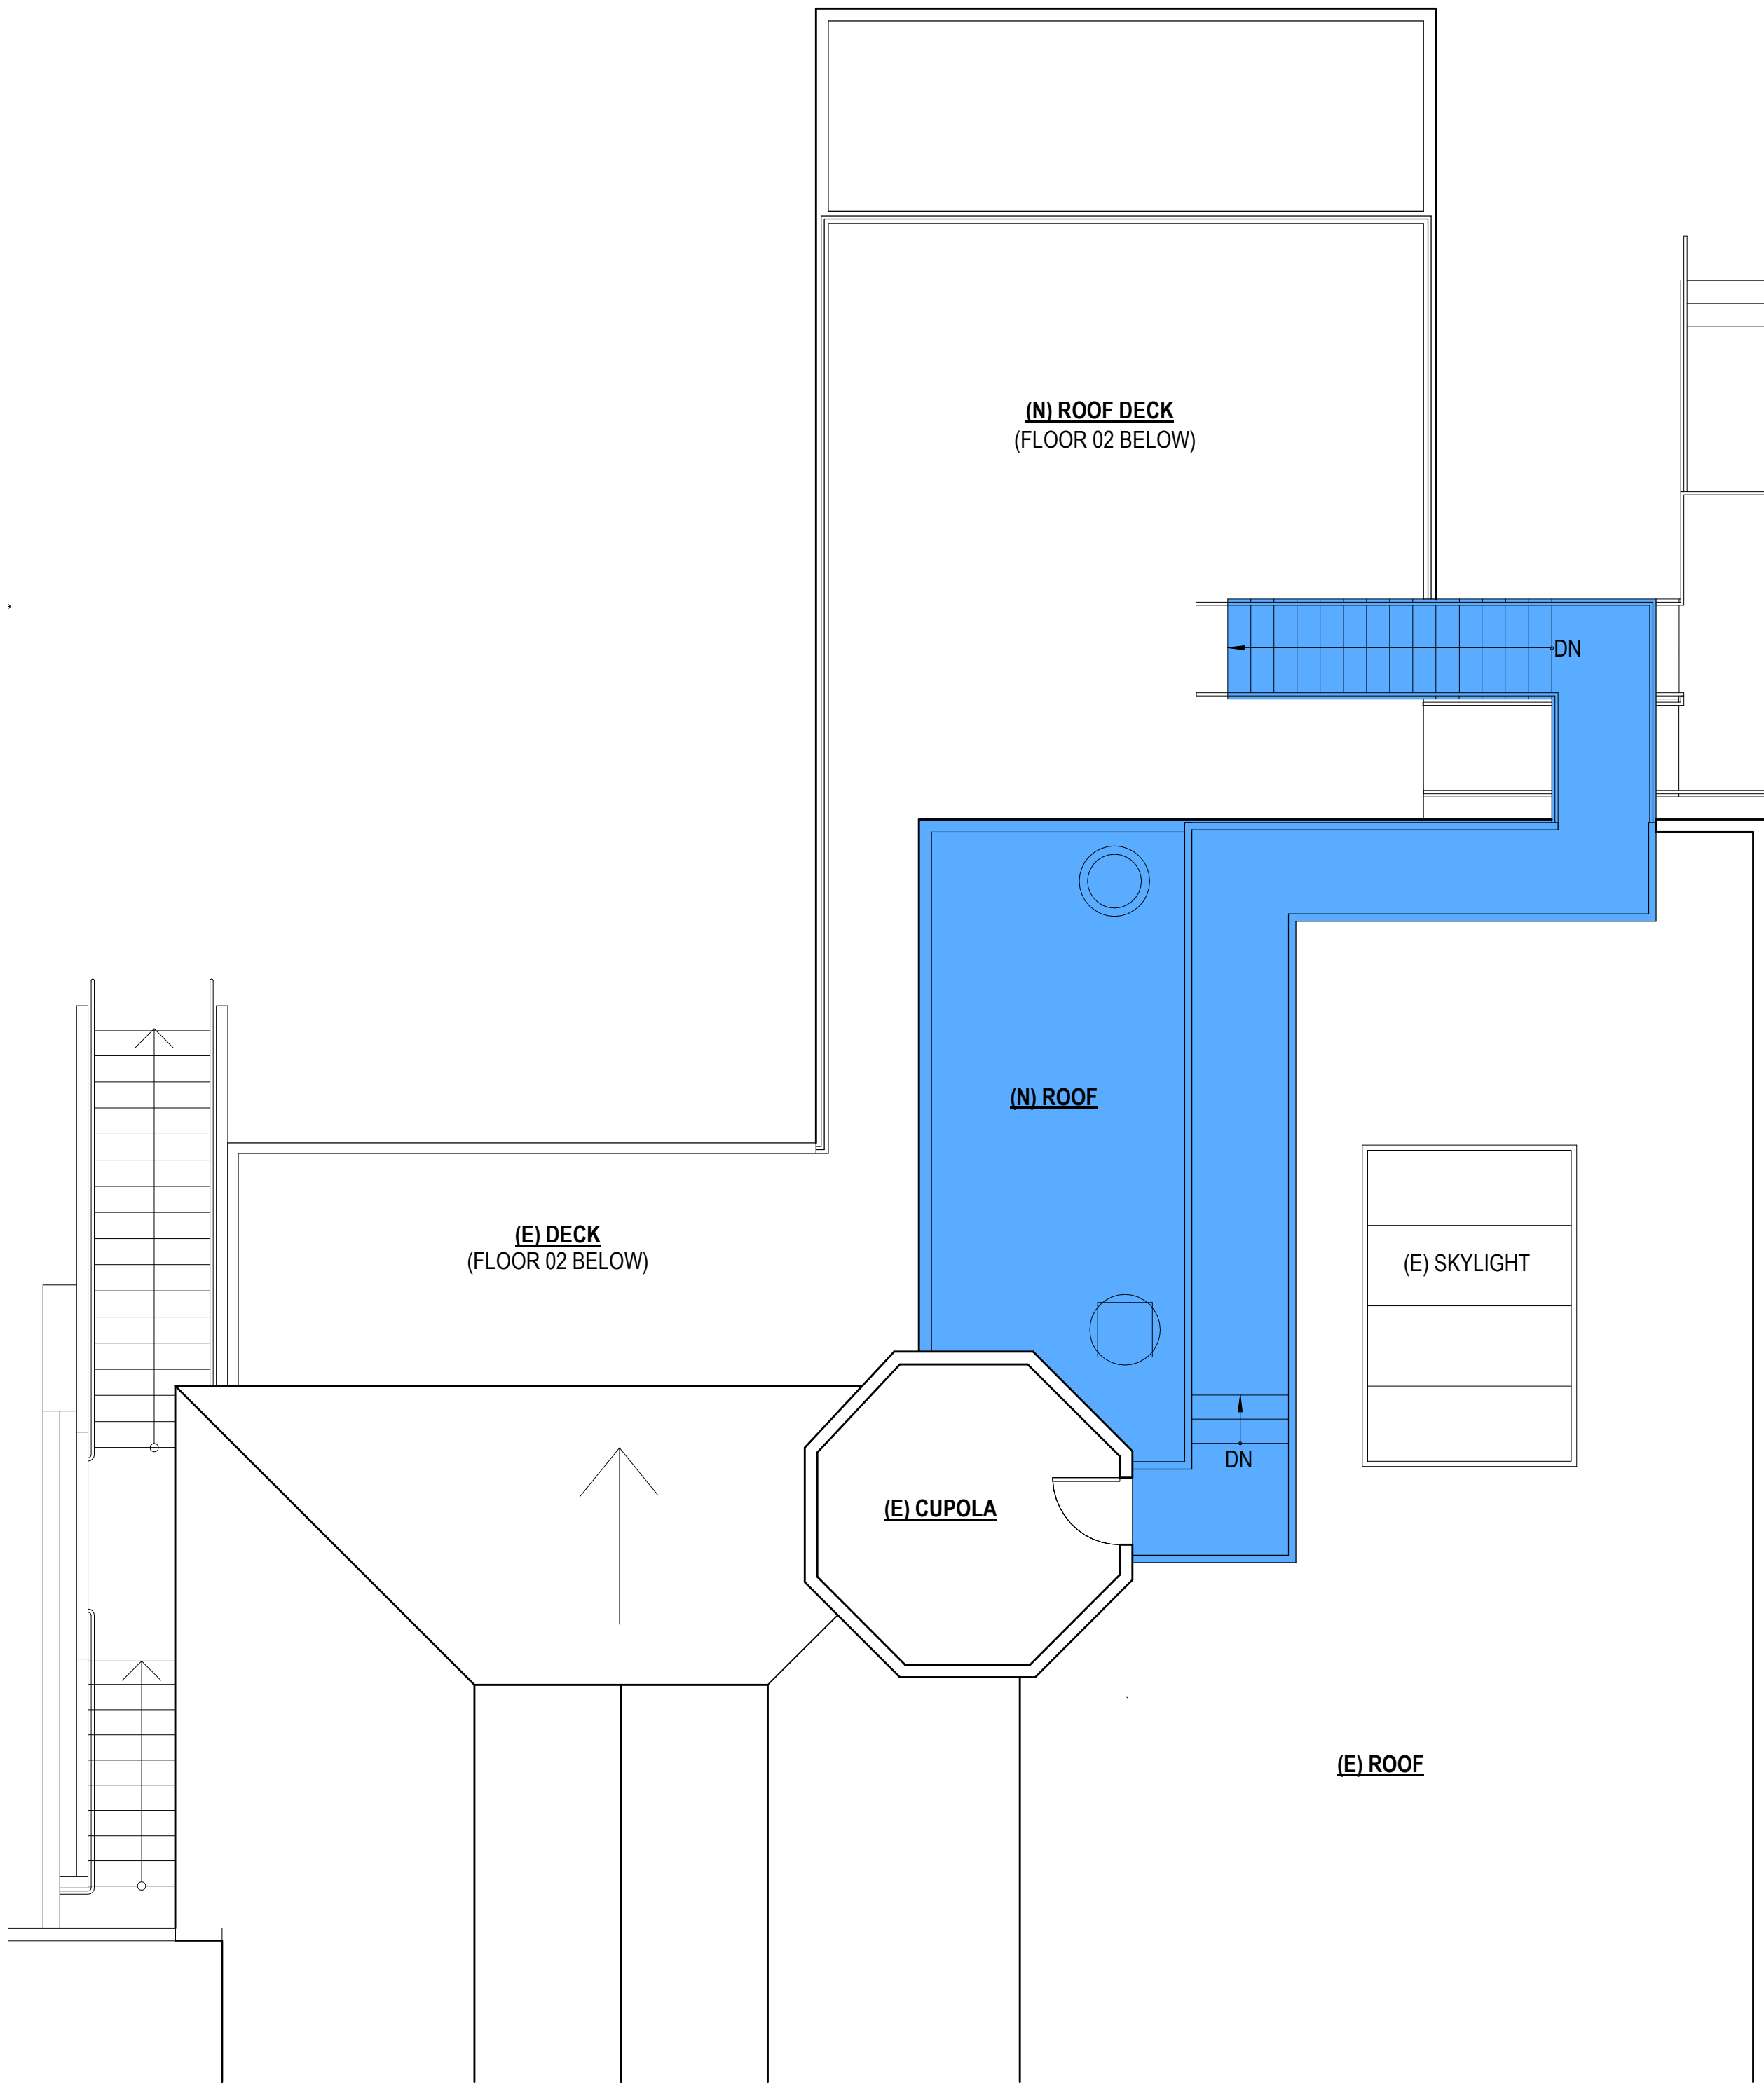


FLOOR 03






FLOOR 01

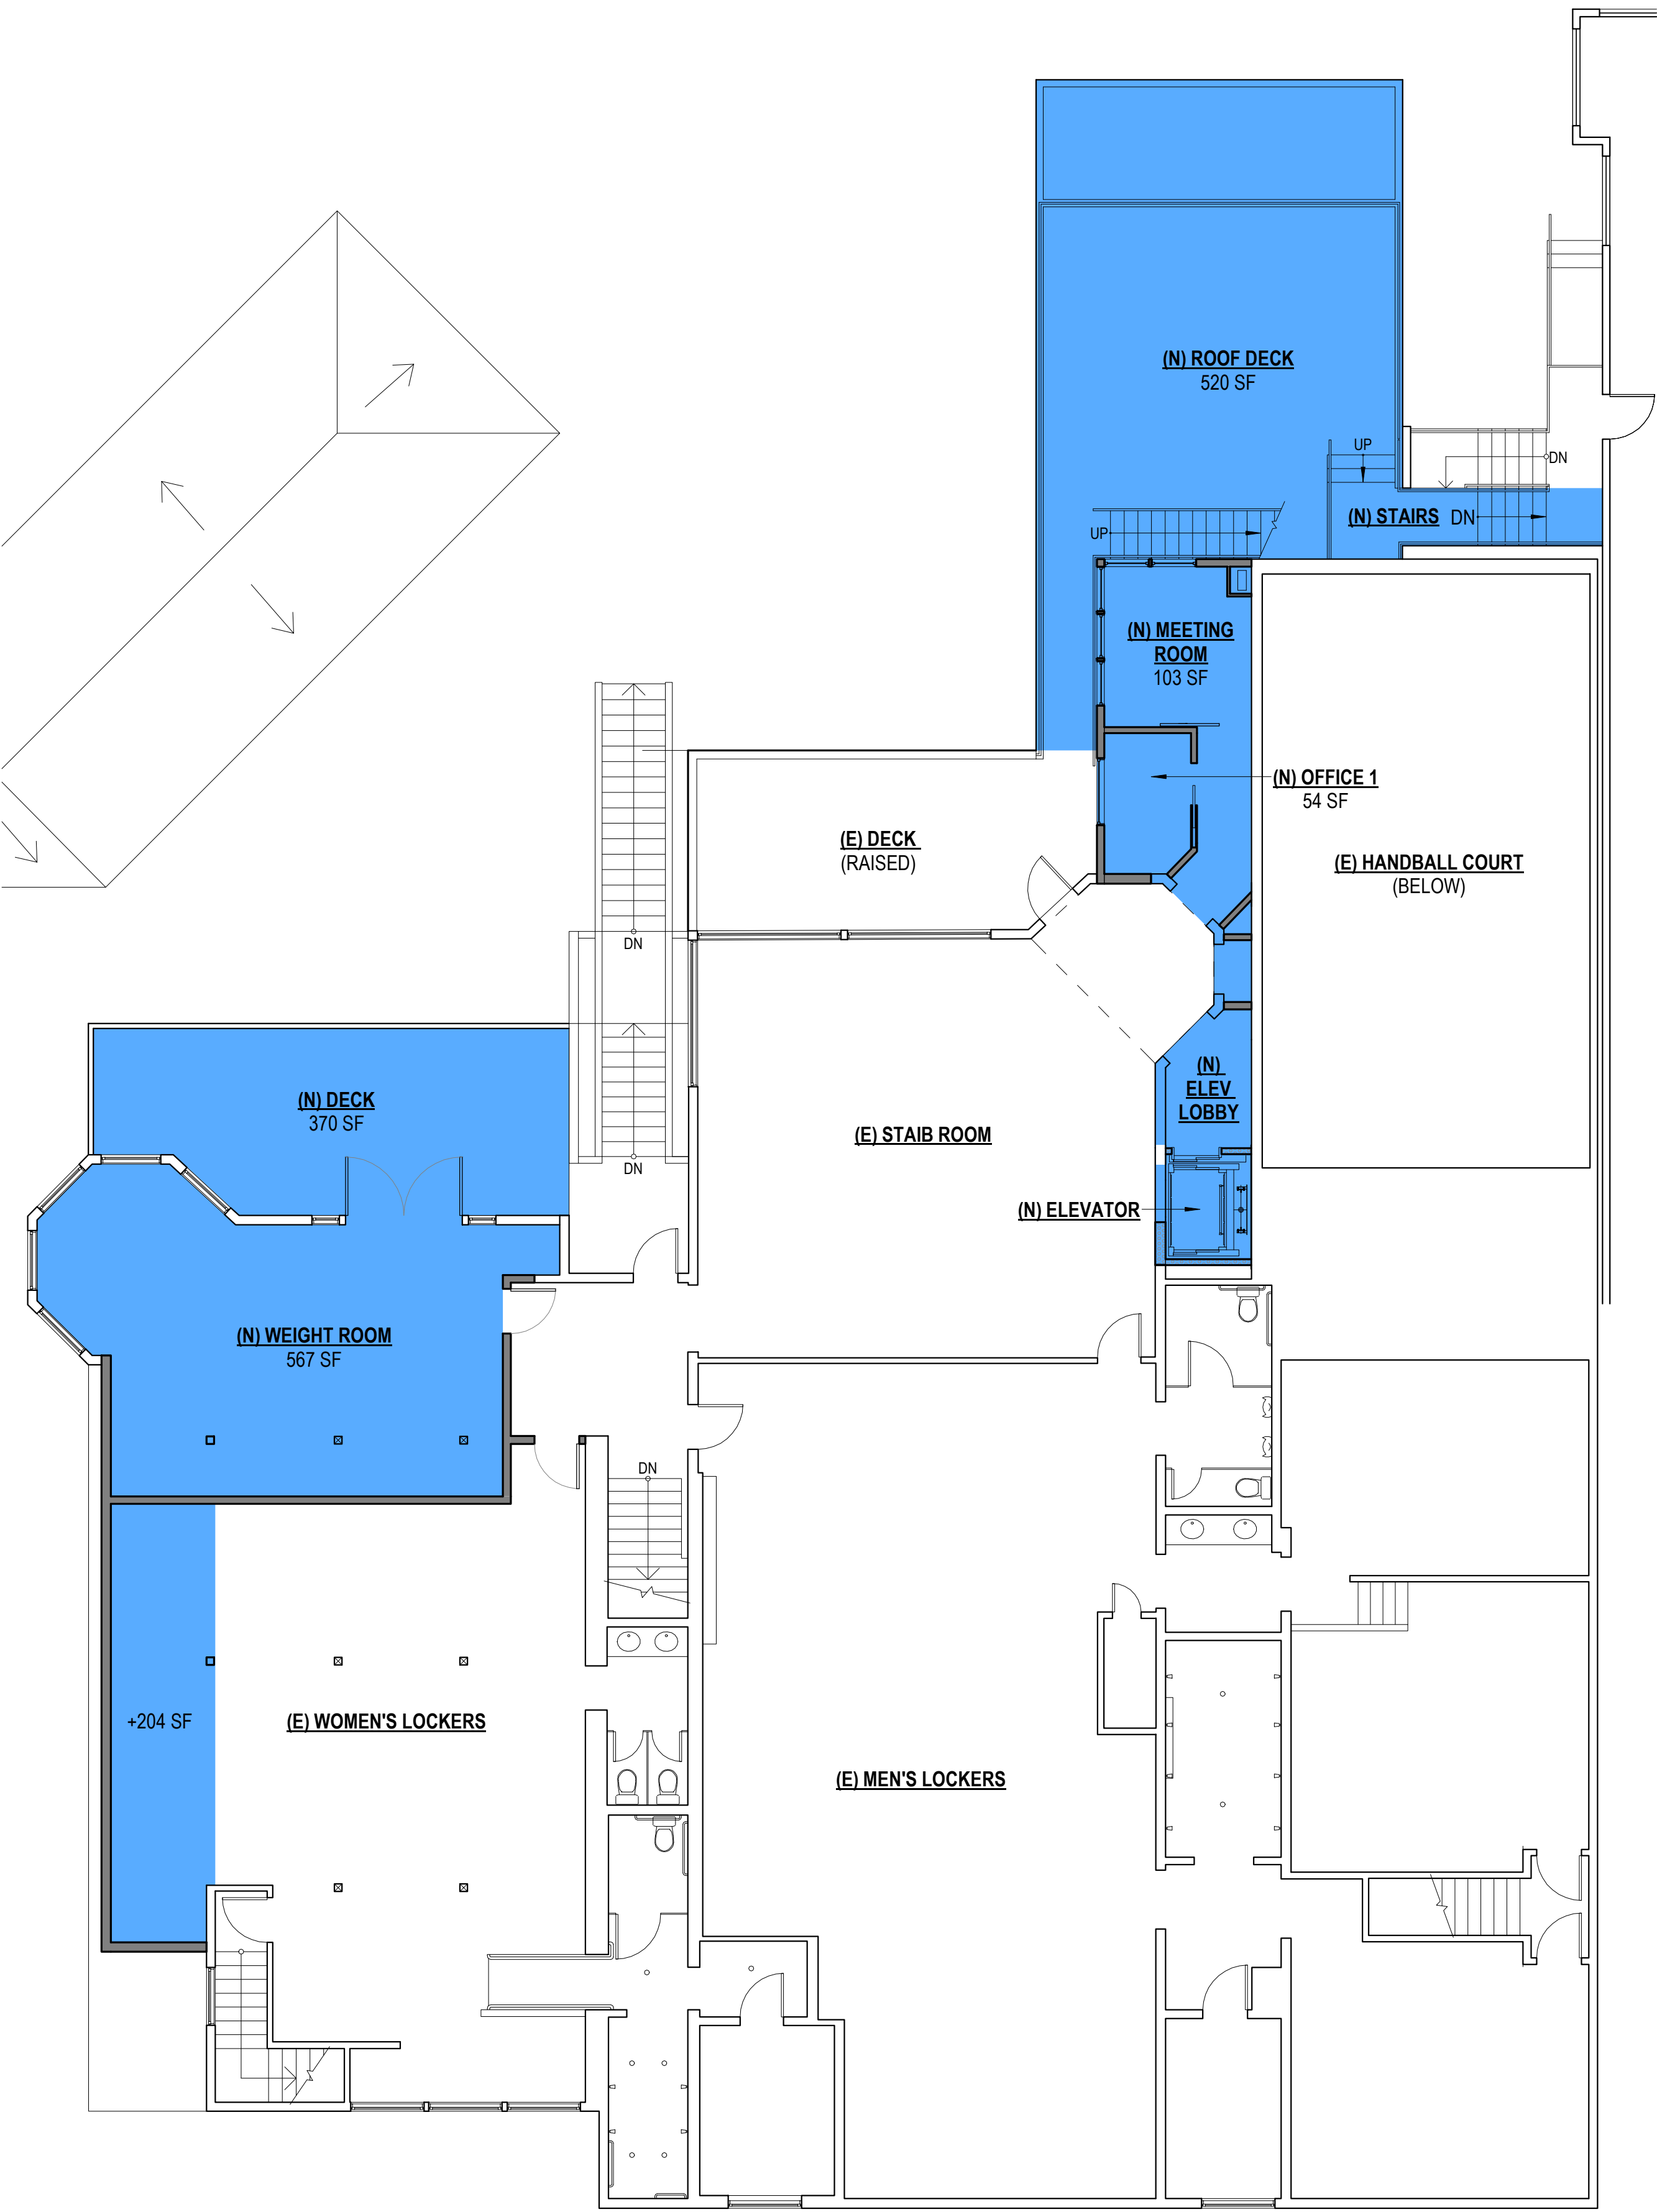

FLOOR 02

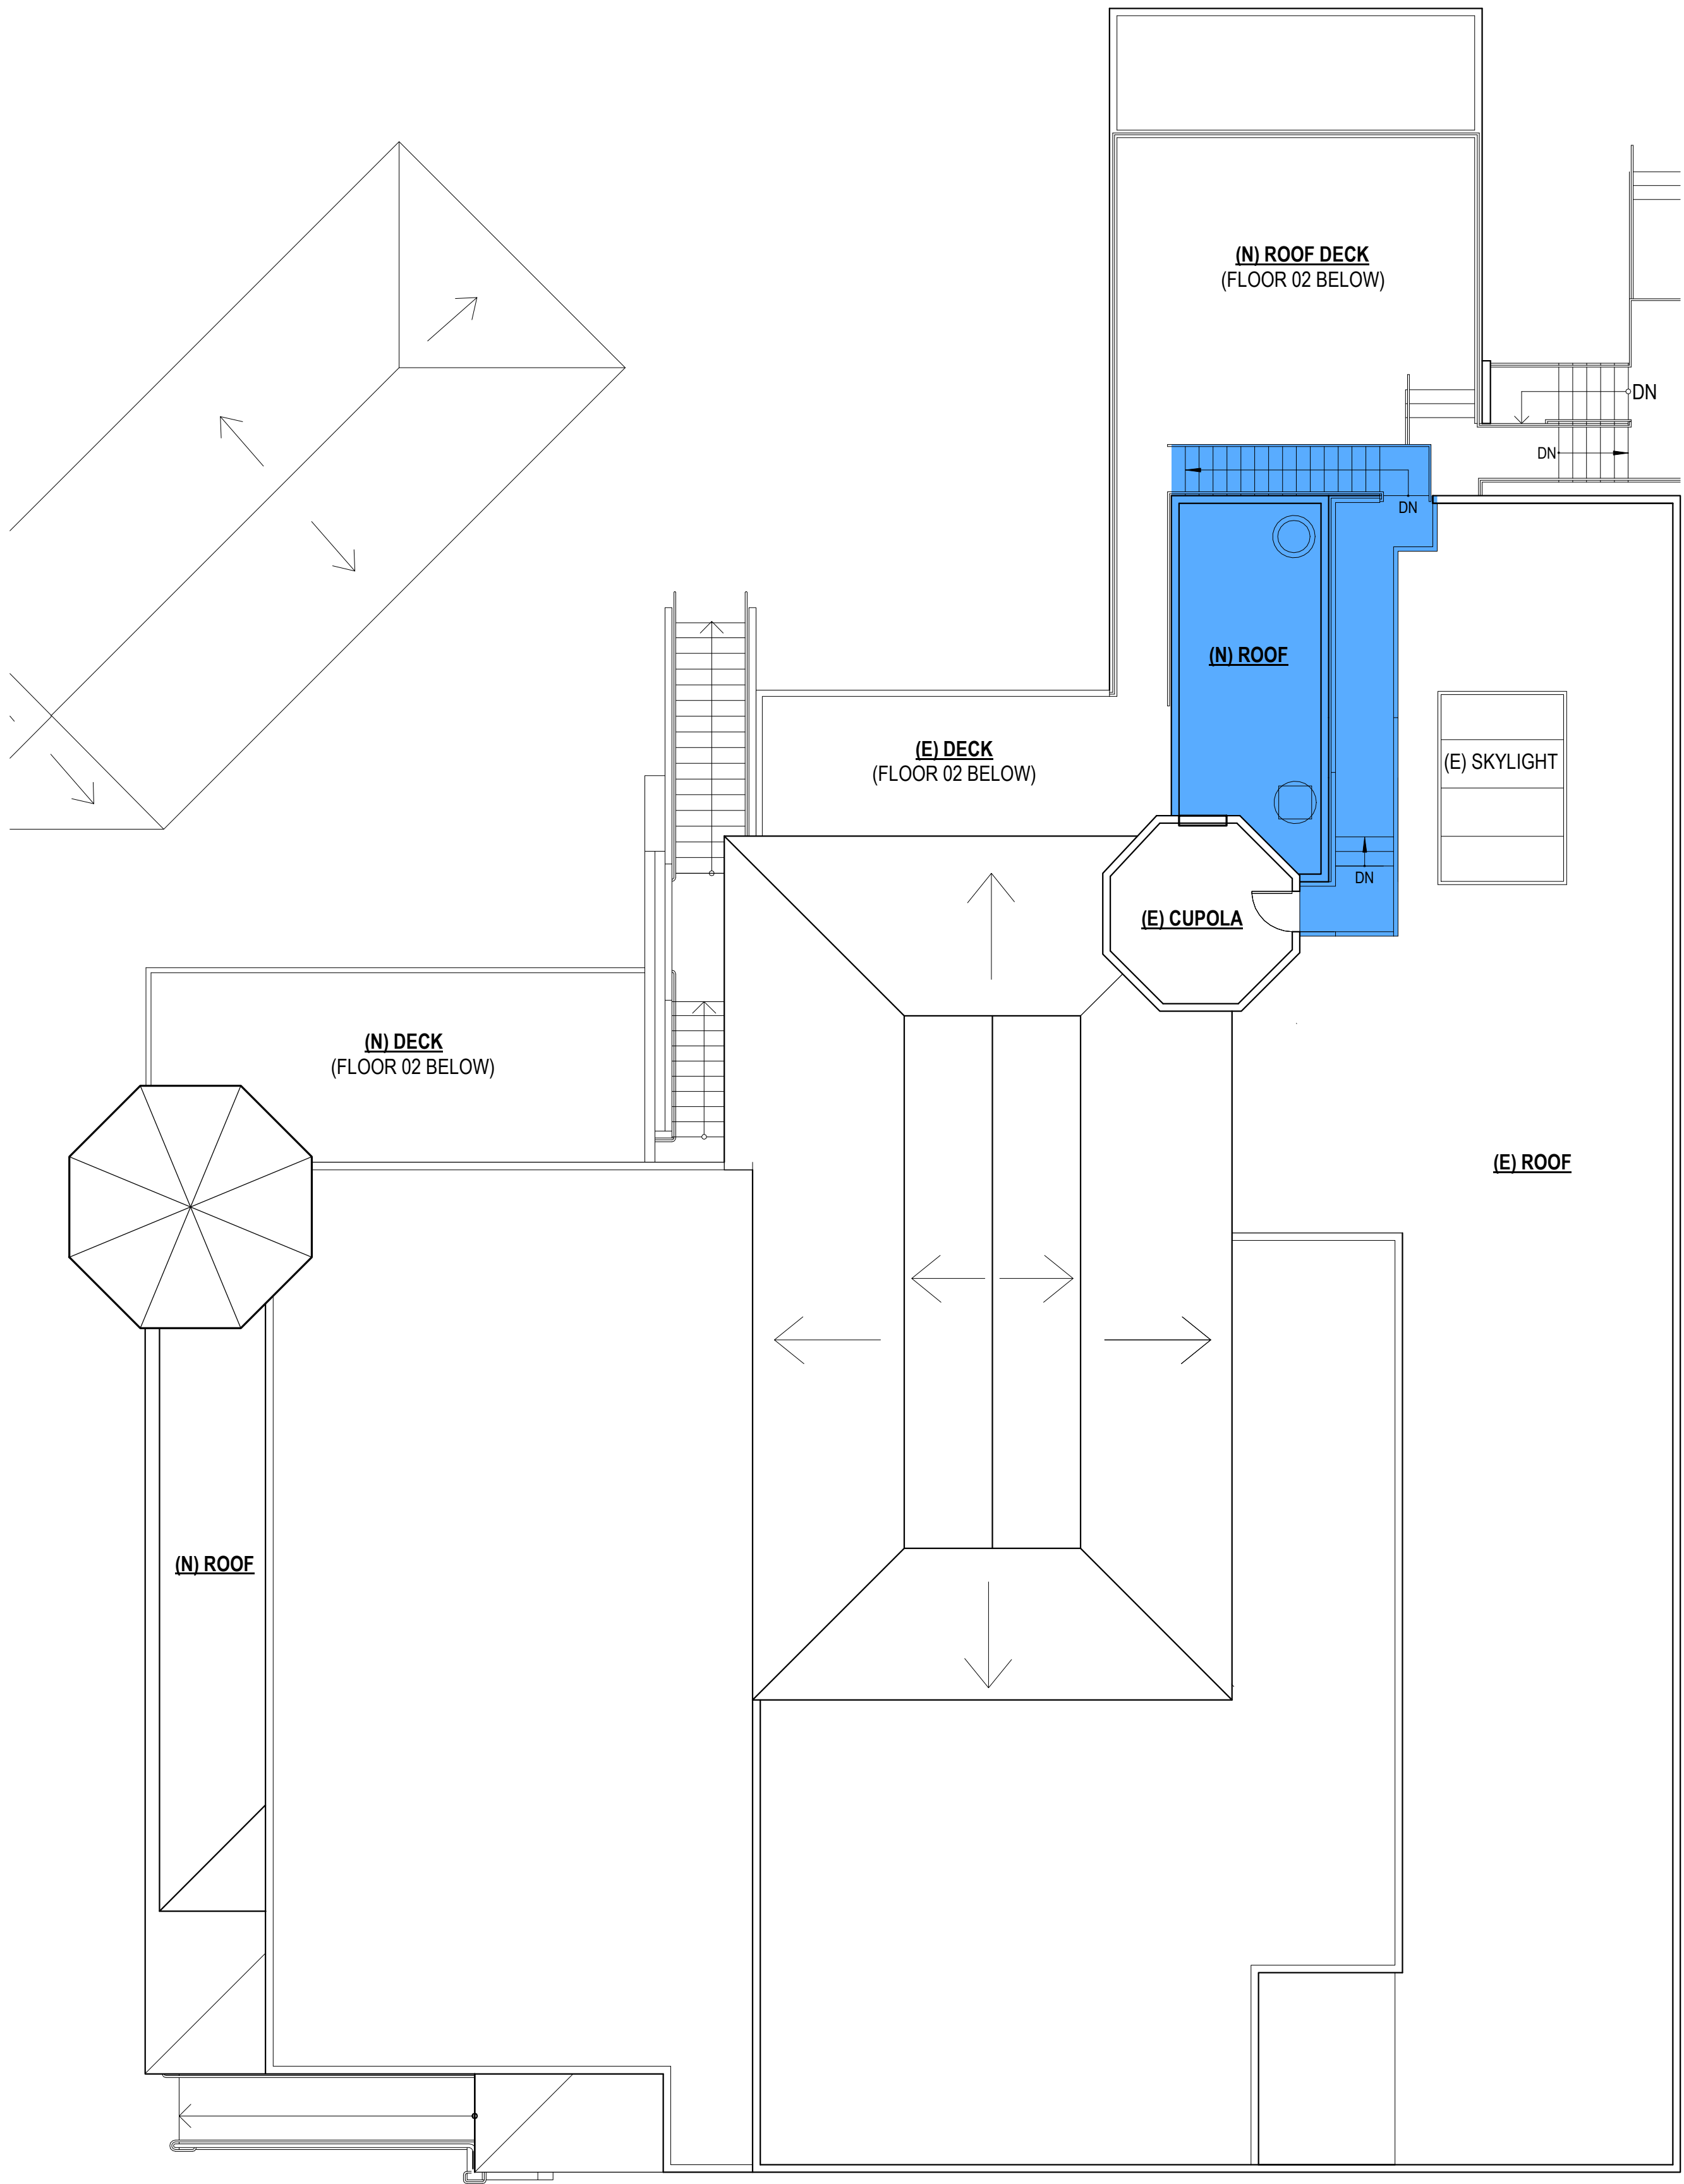

FLOOR 03

